




EAST ELEVATION
 SCALE: 1/8" = 1'-0"

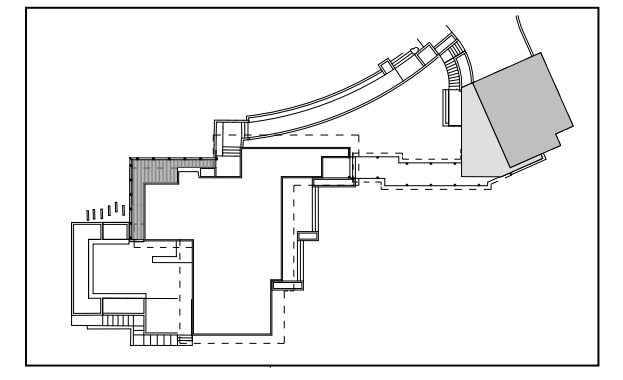


KEY

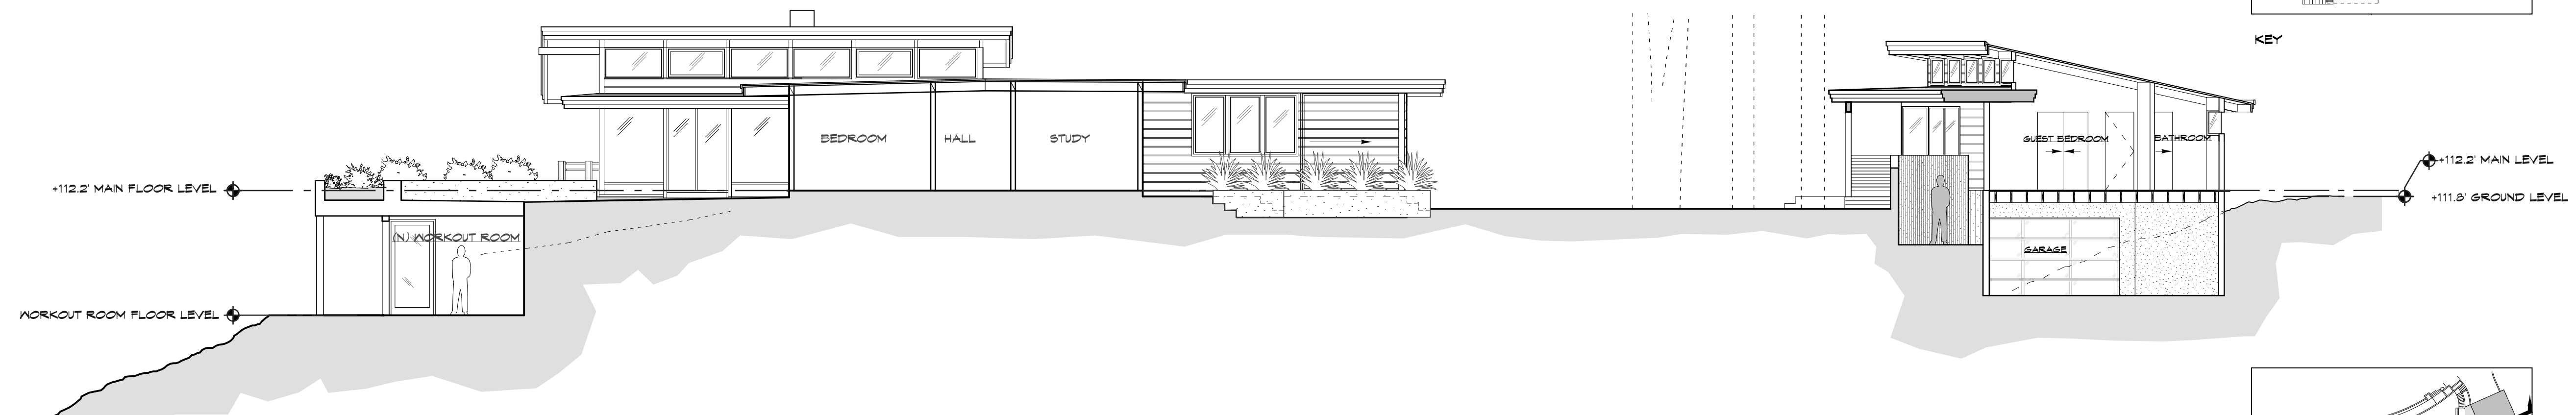


LONGITUDINAL SECTION AA
 SCALE: 1/8" = 1'-0"

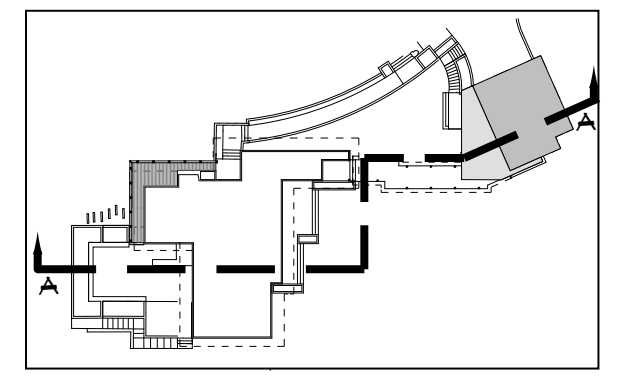


KEY

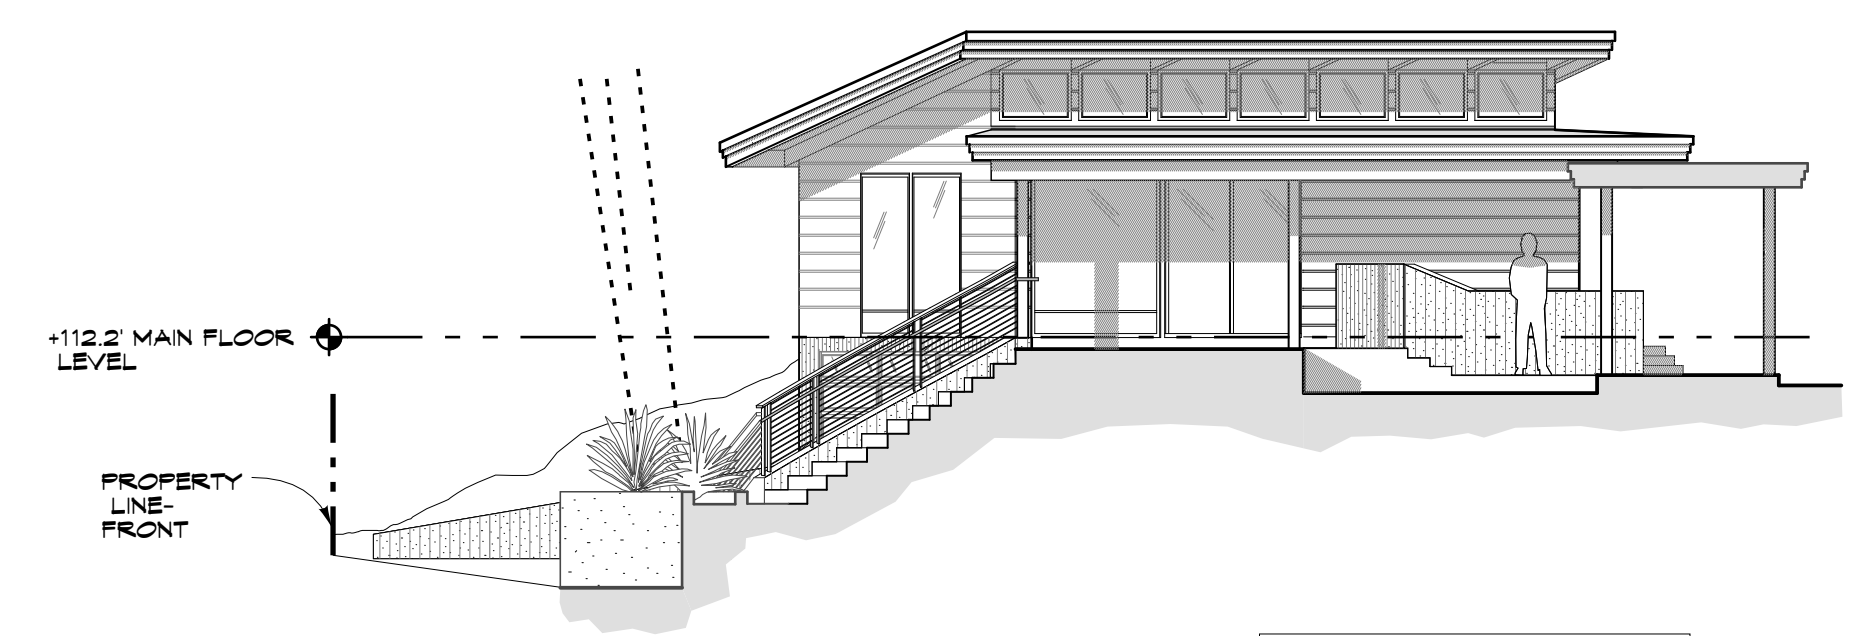


SOUTH CROSS SECTION BB
 SCALE: 1/8" = 1'-0"

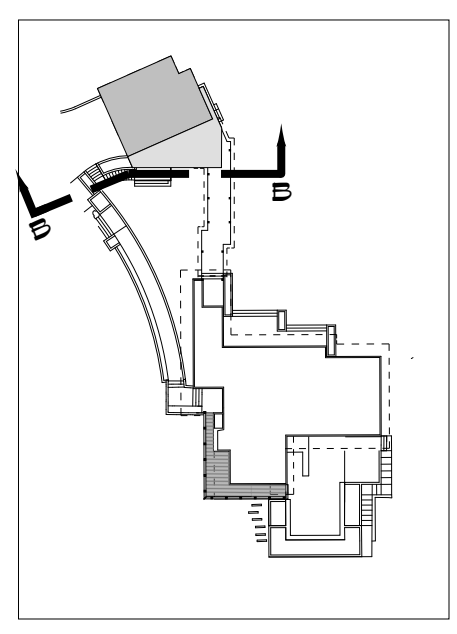

KEY

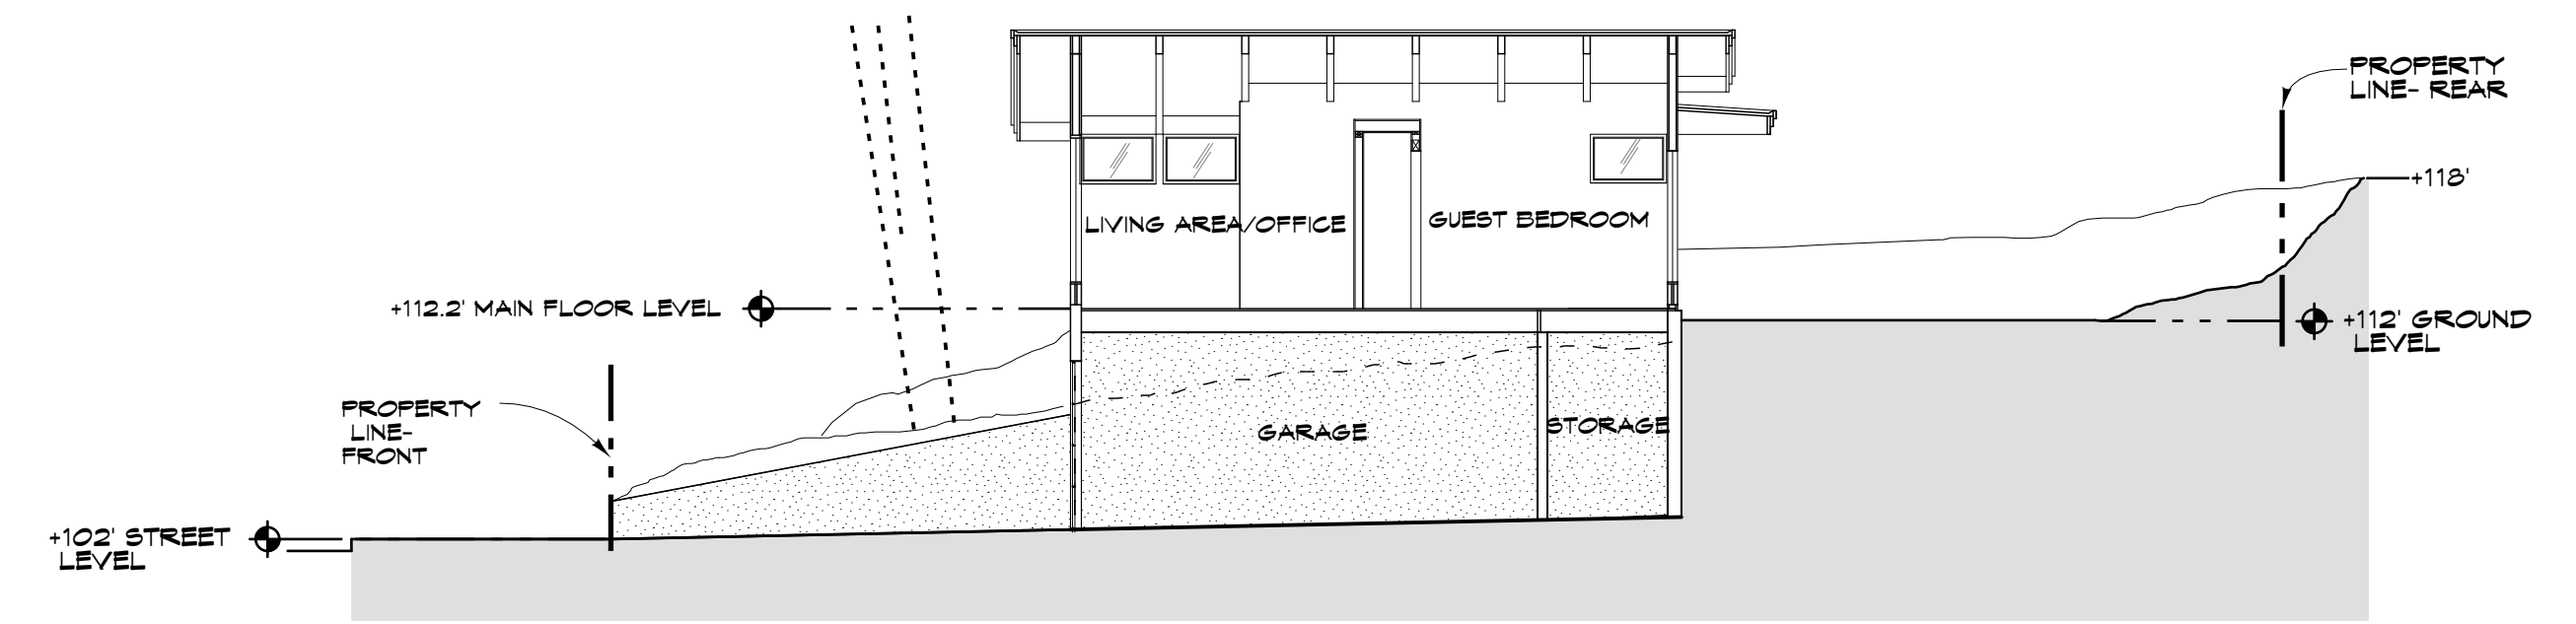

CROSS SECTION CC
 SCALE: 1/8" = 1'-0"

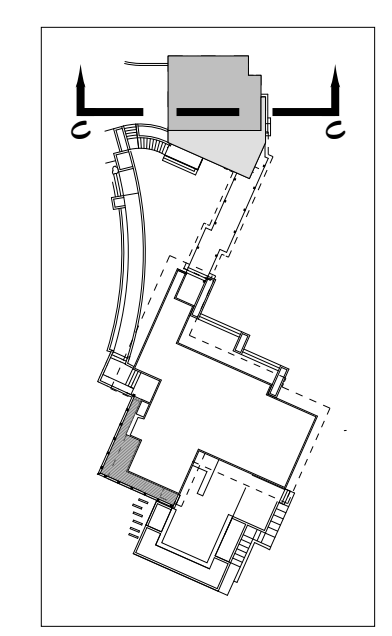

KEY



JOB TITLE	
66 SOUTHAMPTON AVE. BERKELEY, CA 94707	
SHEET TITLE	
ELEVATIONS/ SECTIONS	
JOB NO. 180B	DATE 2/27/14
DRAWN AV/NR	CHECKED SR/POB
SHEET A-1.5.1 OF 7 SHEETS	