




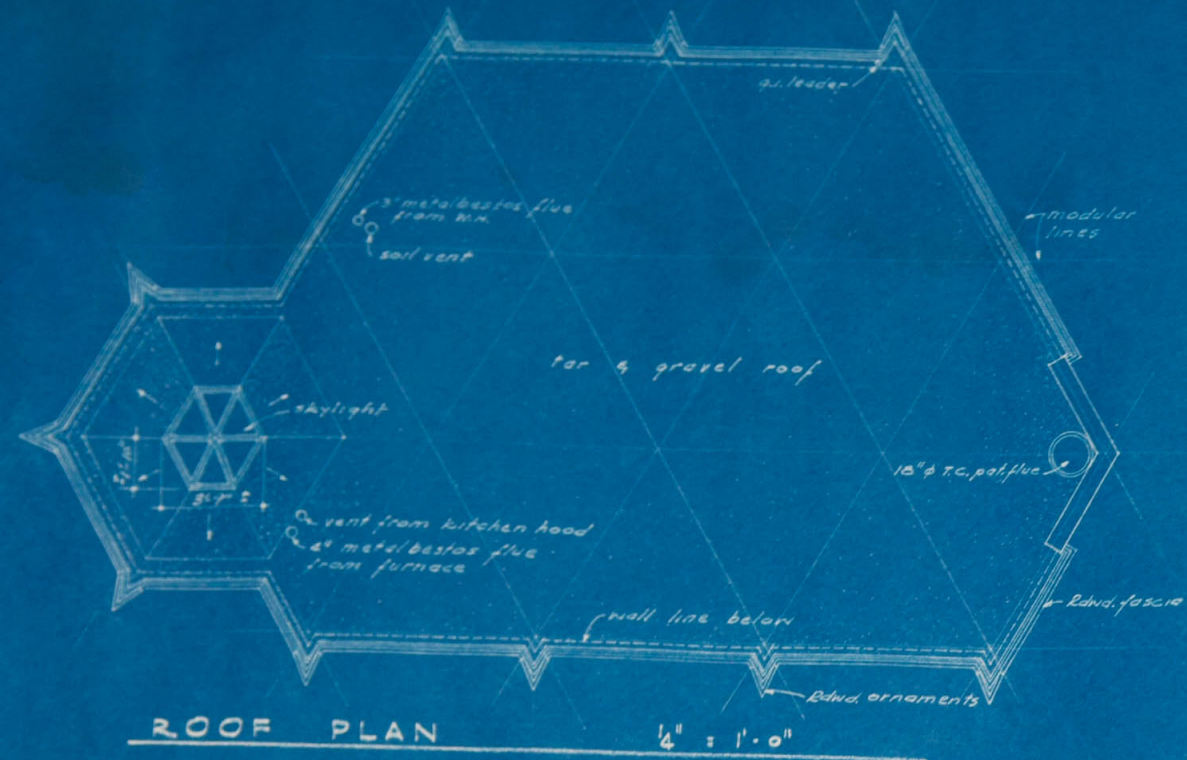

ROOF PLAN 1/4" = 1'-0"

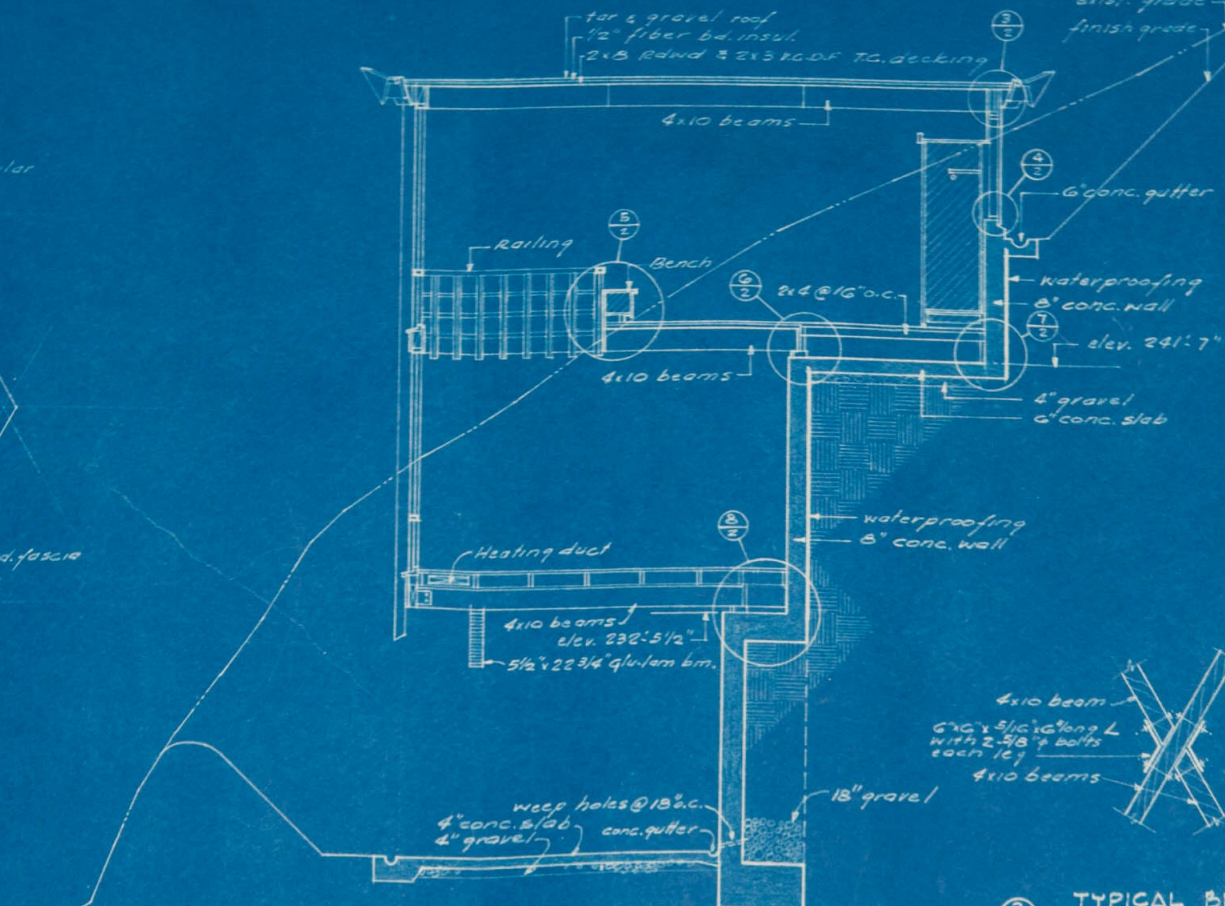


N.S. SECTION 1/4" = 1'-0"

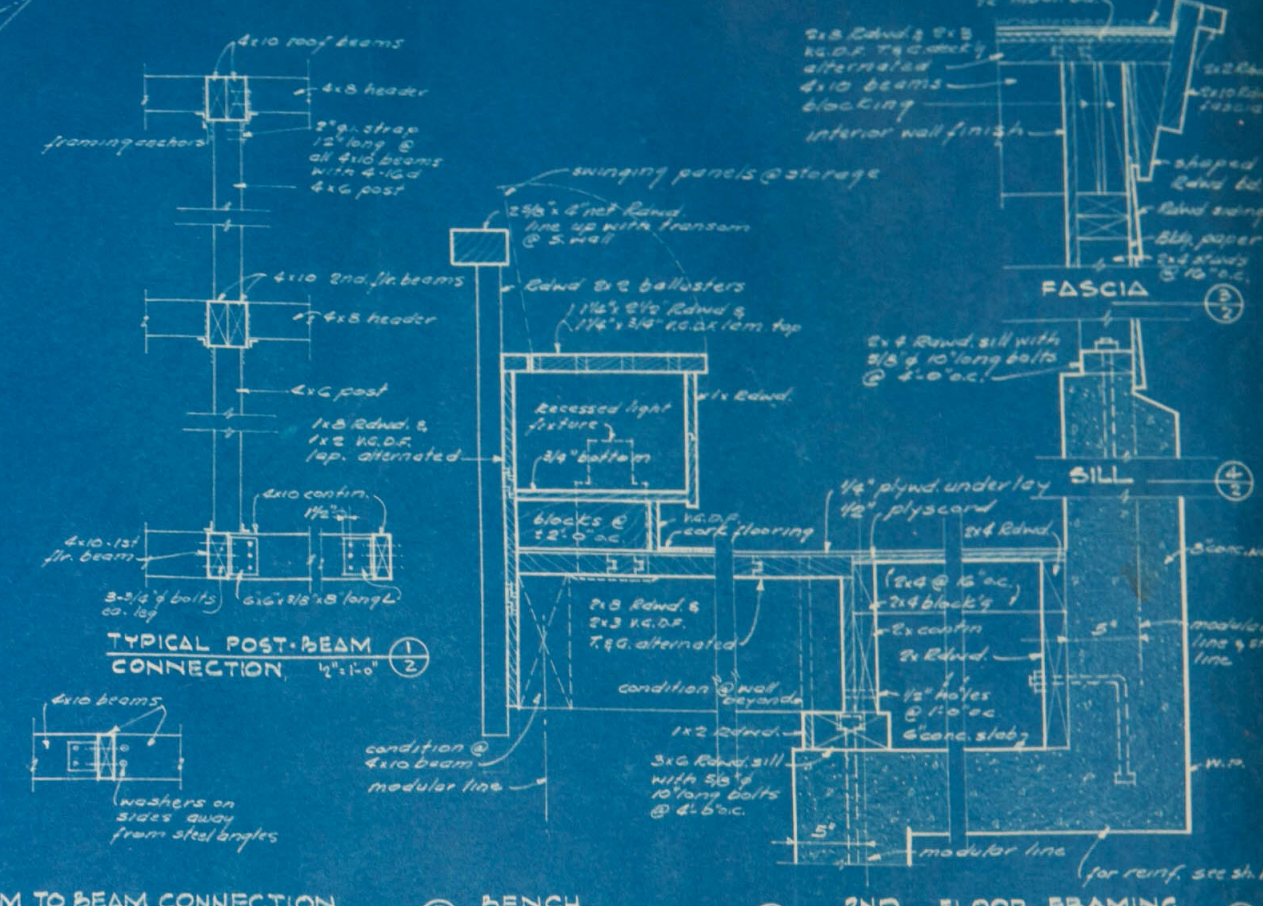


TYPICAL POST-BEAM CONNECTION 1/4" = 1'-0"

TYPICAL BEAM TO BEAM CONNECTION 1/4" = 1'-0"

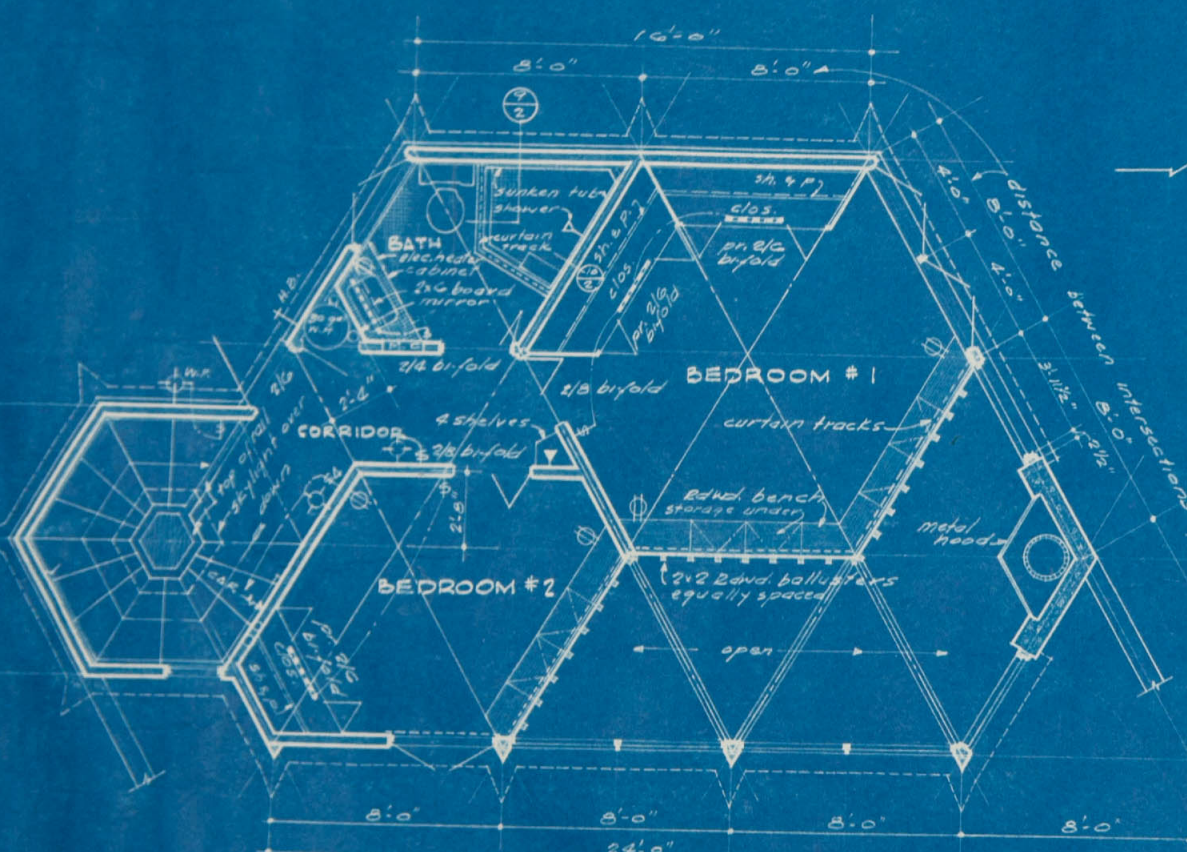


SECOND FLOOR PLAN 1/4" = 1'-0"

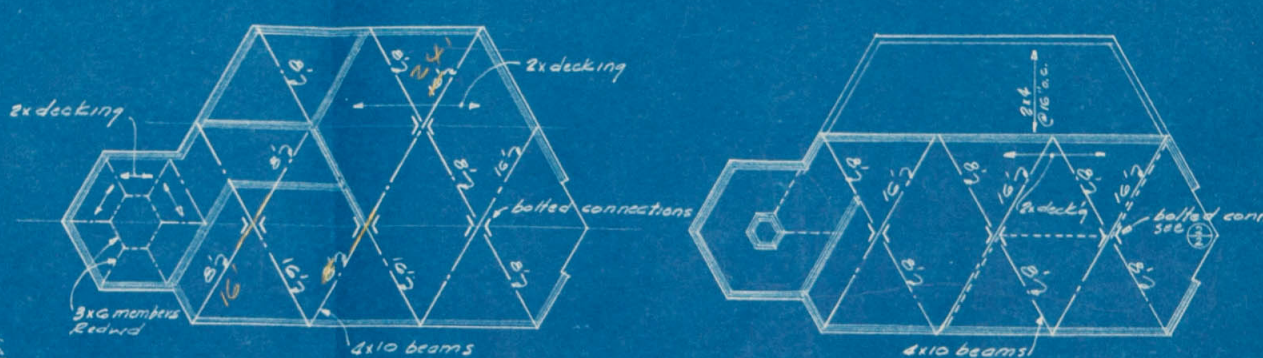


ROOF FRAMING PLAN 1/8" = 1'-0"


SECOND FLOOR FRAMING PLAN 1/8" = 1'-0"

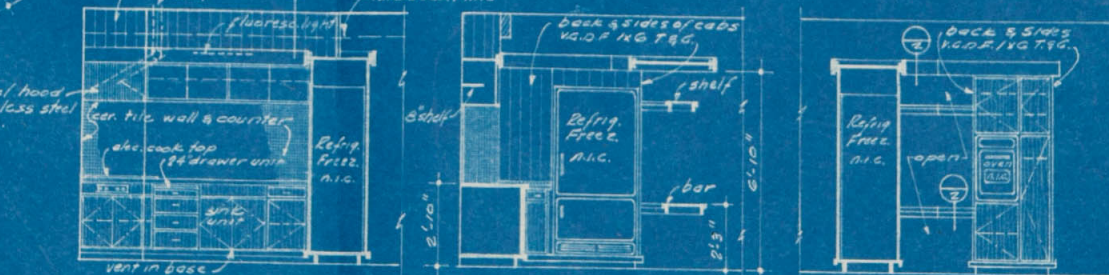

KITCHEN CABINET ELEVATIONS 1/4" = 1'-0"

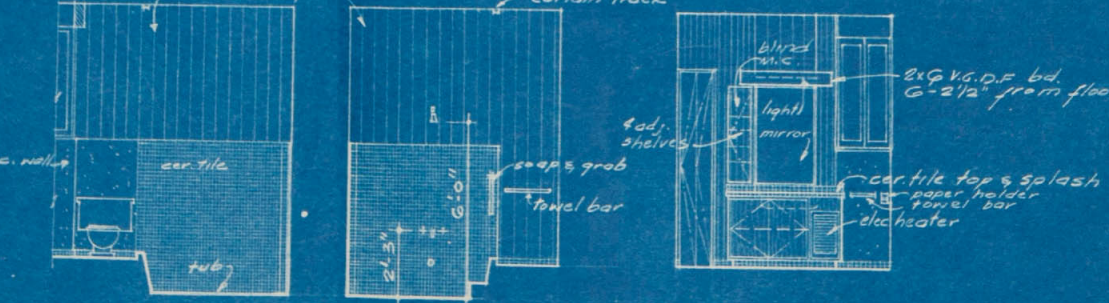


BATHROOM ELEVATIONS 1/4" = 1'-0"

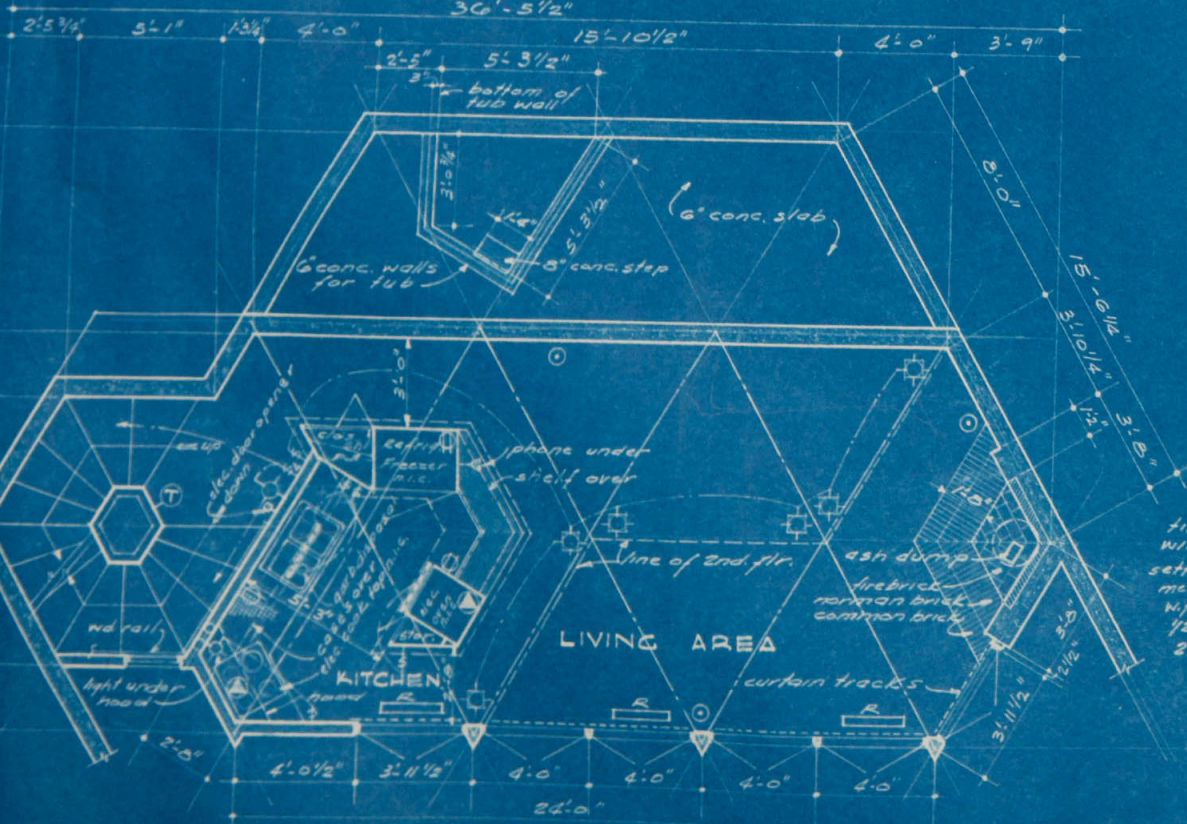


FIRST FLOOR PLAN 1/4" = 1'-0"



RECESSED TUB DETAILS 1/2" = 1'-0"

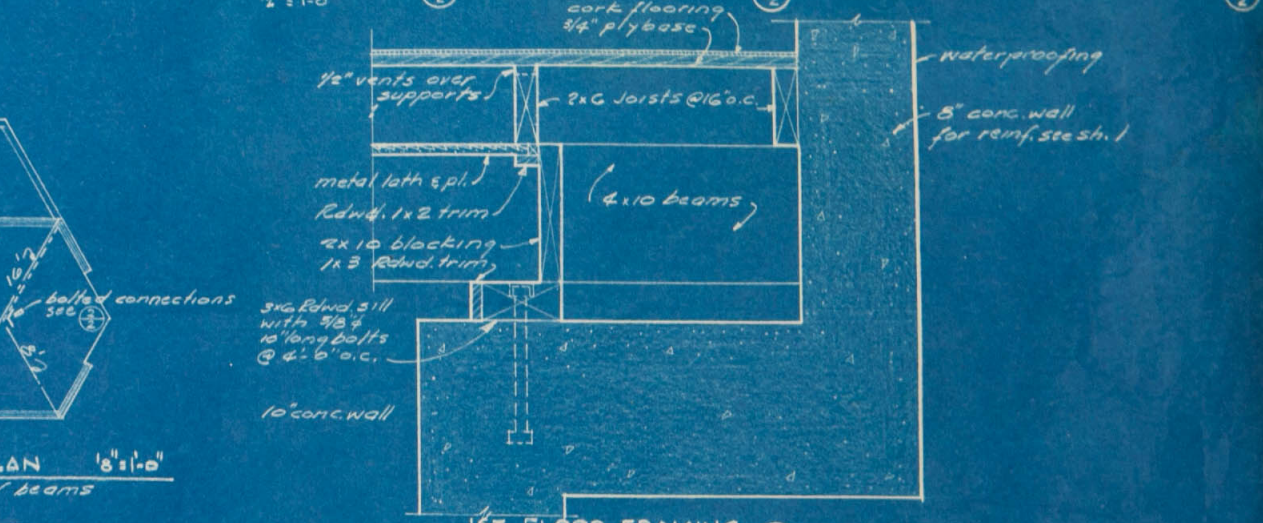

FRAMING DETAILS 1/2" = 1'-0"

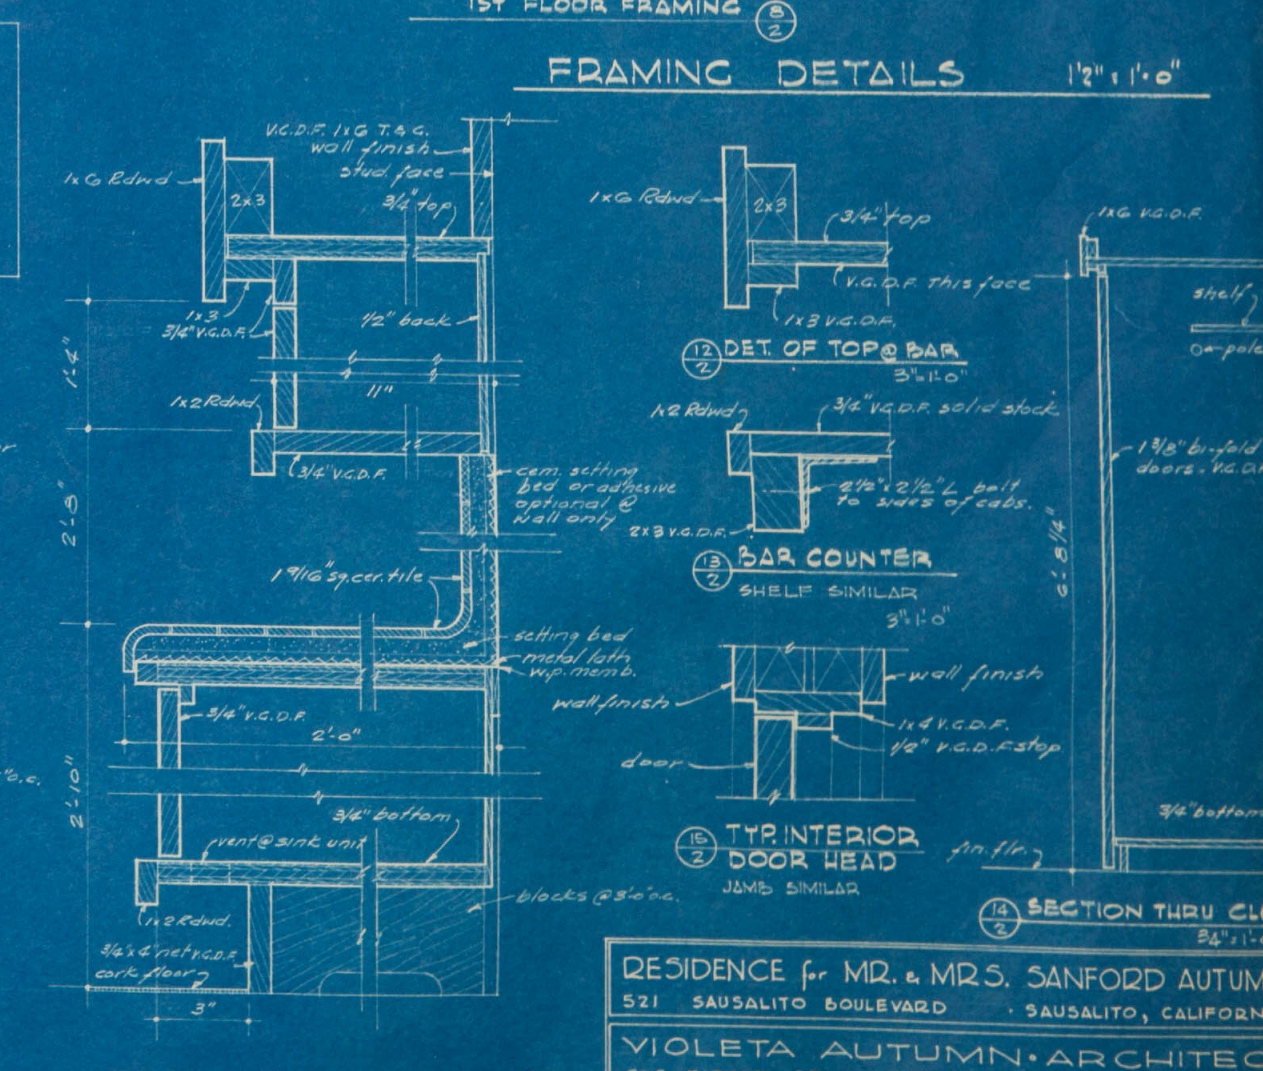

SECTION THRU KITCHEN CABS. 3/4" = 1'-0"

RESIDENCE for MR. & MRS. SANFORD AUTUMN
521 SAUSALITO BOULEVARD SAUSALITO, CALIFORNIA
VIOLETA AUTUMN ARCHITECT
2115 TARAVAL ST. SAN FRANCISCO 16, CALIF. LO 4-6752
HALUK AKOL STRUCTURAL ENGINEER
2171 SHATTUCK BERKELEY CALIF. TH 3-8432
REVISIONS DATE SHEET NO.
H.E.