


SEE SHEET A2.2 FOR
PROPOSED FLOOR PLAN

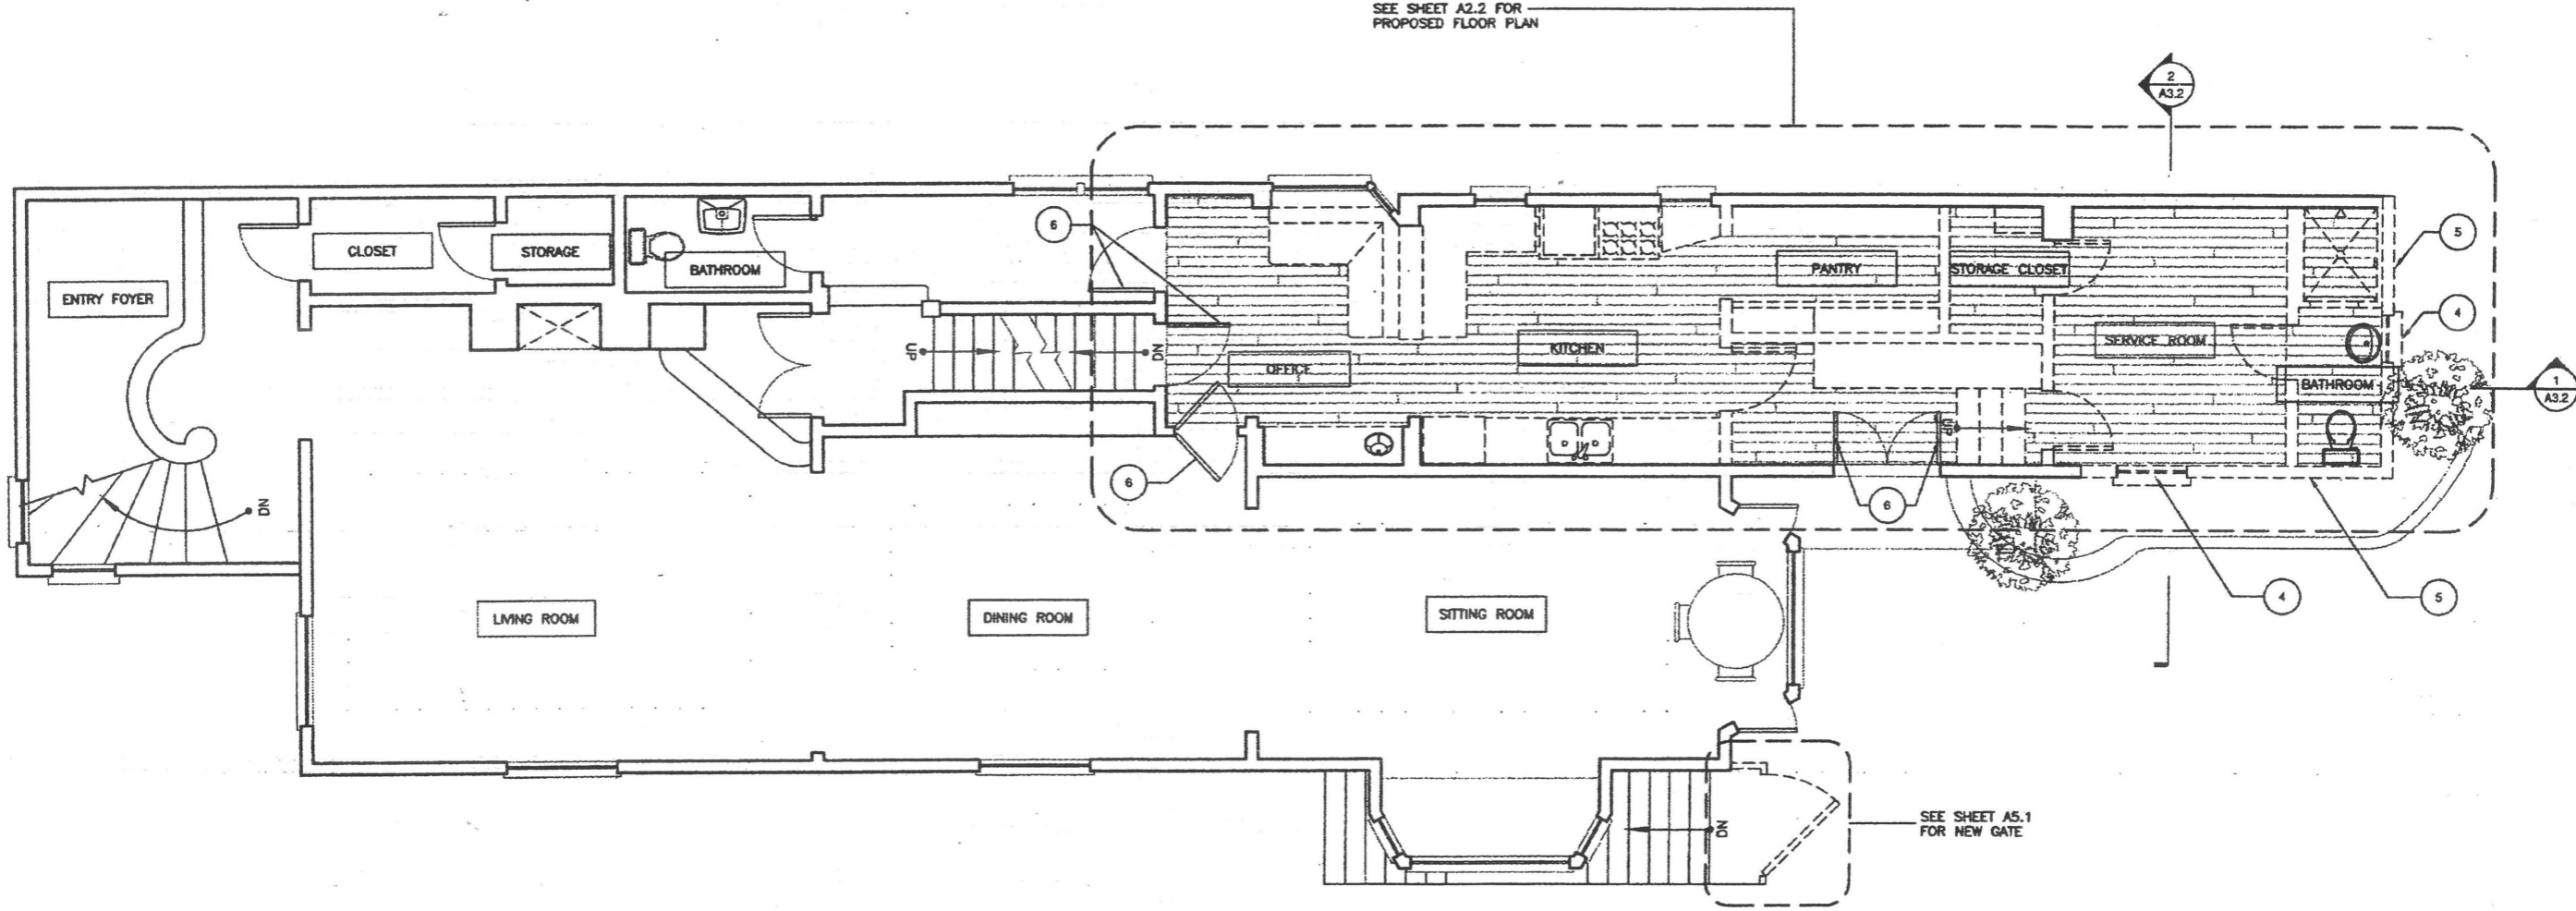

2 FIRST FLOOR EXISTING CONDITIONS AND DEMOLITION PLAN
SCALE: 1/4"=1'-0"

