
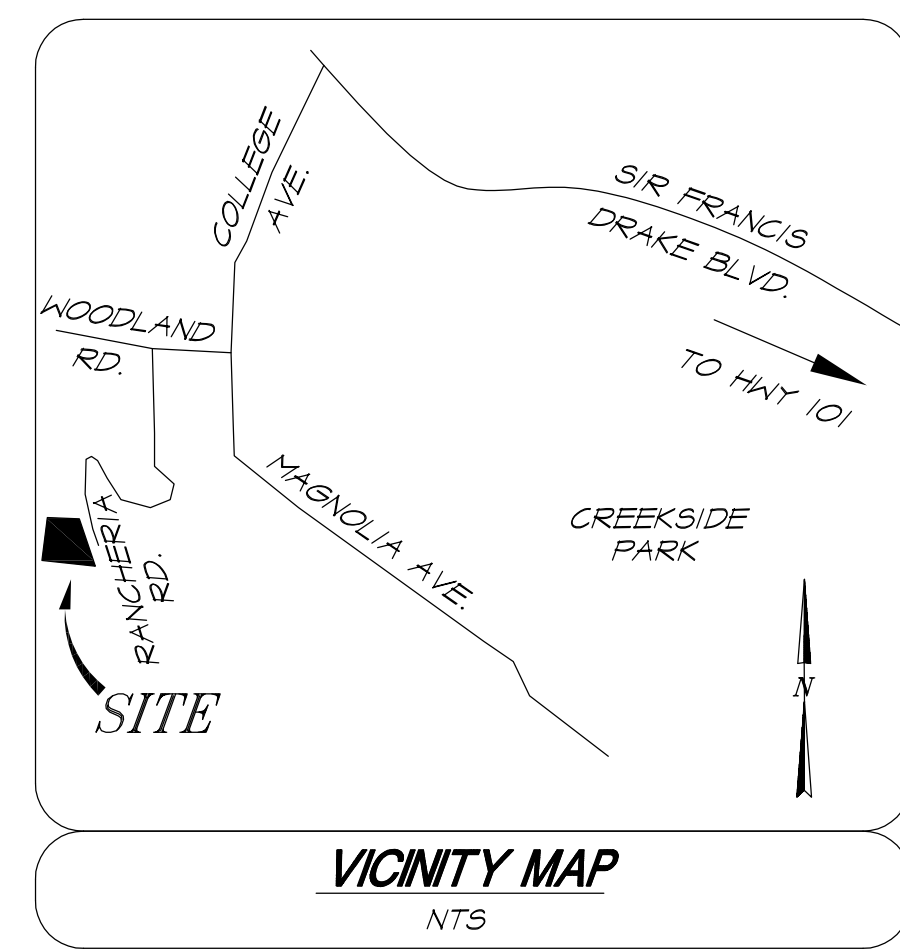
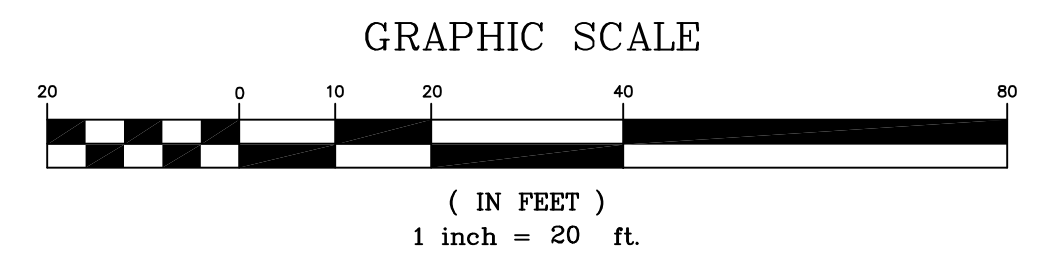


N:\P\007\7969\dwg\7969SR4.dwg P:\2004-SHTT-2050_8202007 9:15:05 AM ILS Assoc. Inc. - ME

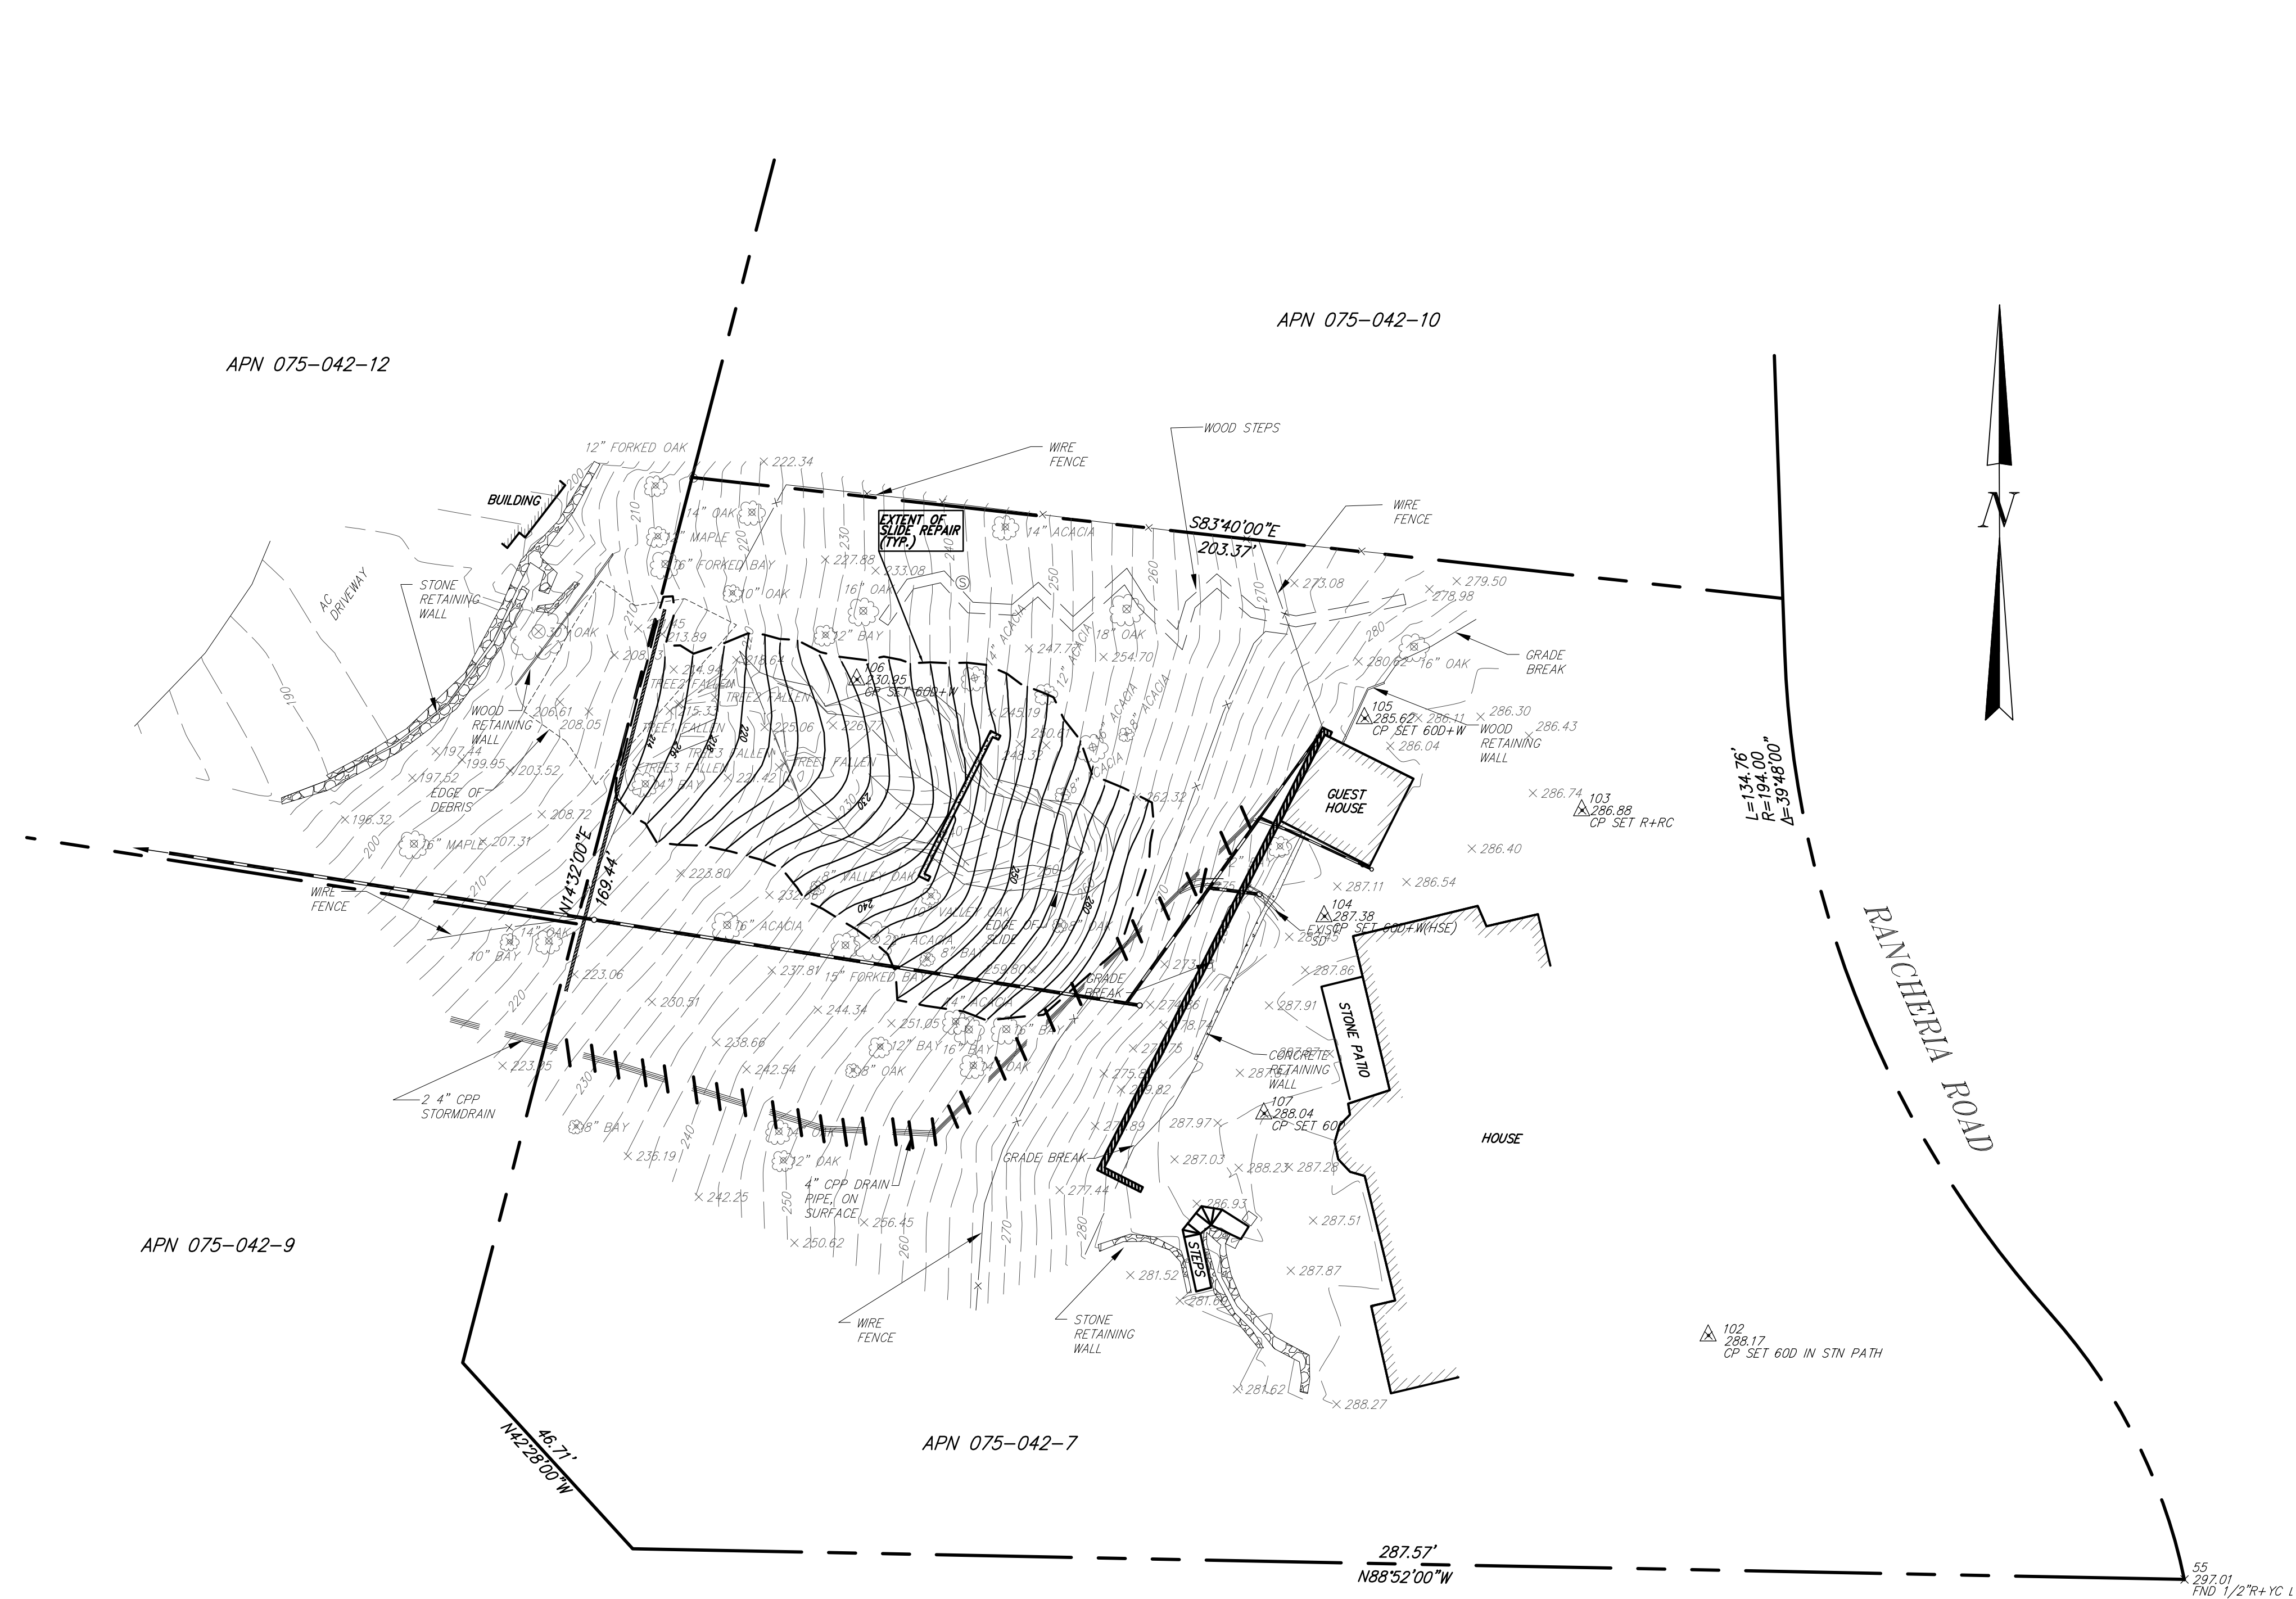

LEGEND

	RANDOM CONTROL FOR SURVEY
	SANITARY SEWER MANHOLE
	EXISTING TREE
	EXISTING CONTOURS
	PROPERTY LINE
	ASPHALT CONCRETE

- NOTES**
- BOUNDARY IS BASED UPON FIELD SURVEY AND RECORD DATA.
 - CONTOURS INTERVAL IS 2'.

NOT APPROVED FOR CONSTRUCTION

ILS ASSOCIATES, INC.
 CIVIL ENGINEERING AND LAND SURVEYING

79 GALLI DRIVE, SUITE A NOVATO, CA 94949-5717 (415)883-9200 FAX (415)883-2763

POMERANTZ		DRAWN: M.E./M.J.M.
70 RANCHERIA ROAD		DATE: 8/3/07
KENTFIELD	CALIFORNIA	JOB NO. 7969
SITE PLAN		SHEET NO. 1 OF 4

A.P.N.: 075-042-07
 FIELD BOOK NO.: 216

7969SR4.dwg

Irving L. Schwartz, C.E.
 R.C.E. 18221