



- NOTES:**
1. ALL SURFACE WATER SHALL DRAIN AWAY FROM THE POOL.
  2. POOL CONCRETE SHALL CONFORM TO  $f_c = 3000$  PSI
  3. FOR POOL LAYOUT AND ELEVATION, SEE LANDSCAPE DRAWINGS.
  4. FOR WATERPROOFING, SEE LANDSCAPE SPECIFICATIONS.
  5. DRILLED PIERS SHALL BE 12 TO 16 FEET DEEP.
  6. BOTTOMS OF DRILLED PIERS SHALL BE STAGGERED SUCH THAT NO THREE ADJACENT BOTTOMS ARE AT THE SAME ELEVATION.
  7. DRILLING FOR PIERS SHALL BE OBSERVED BY THE GEOTECHNICAL ENGINEER OF RECORD.
  8. SEE GEOTECHNICAL REPORT BY LAWRENCE B. KARP CONSULTING ENGINEER DATED JAN 15, 2007 FOR INFORMATION.
  9. A REGISTERED DEPUTY INSPECTOR IS REQUIRED FOR DRILLED PIERS.


**FOUNDATION PLAN**  
SCALE: 1/4" = 1'-0"

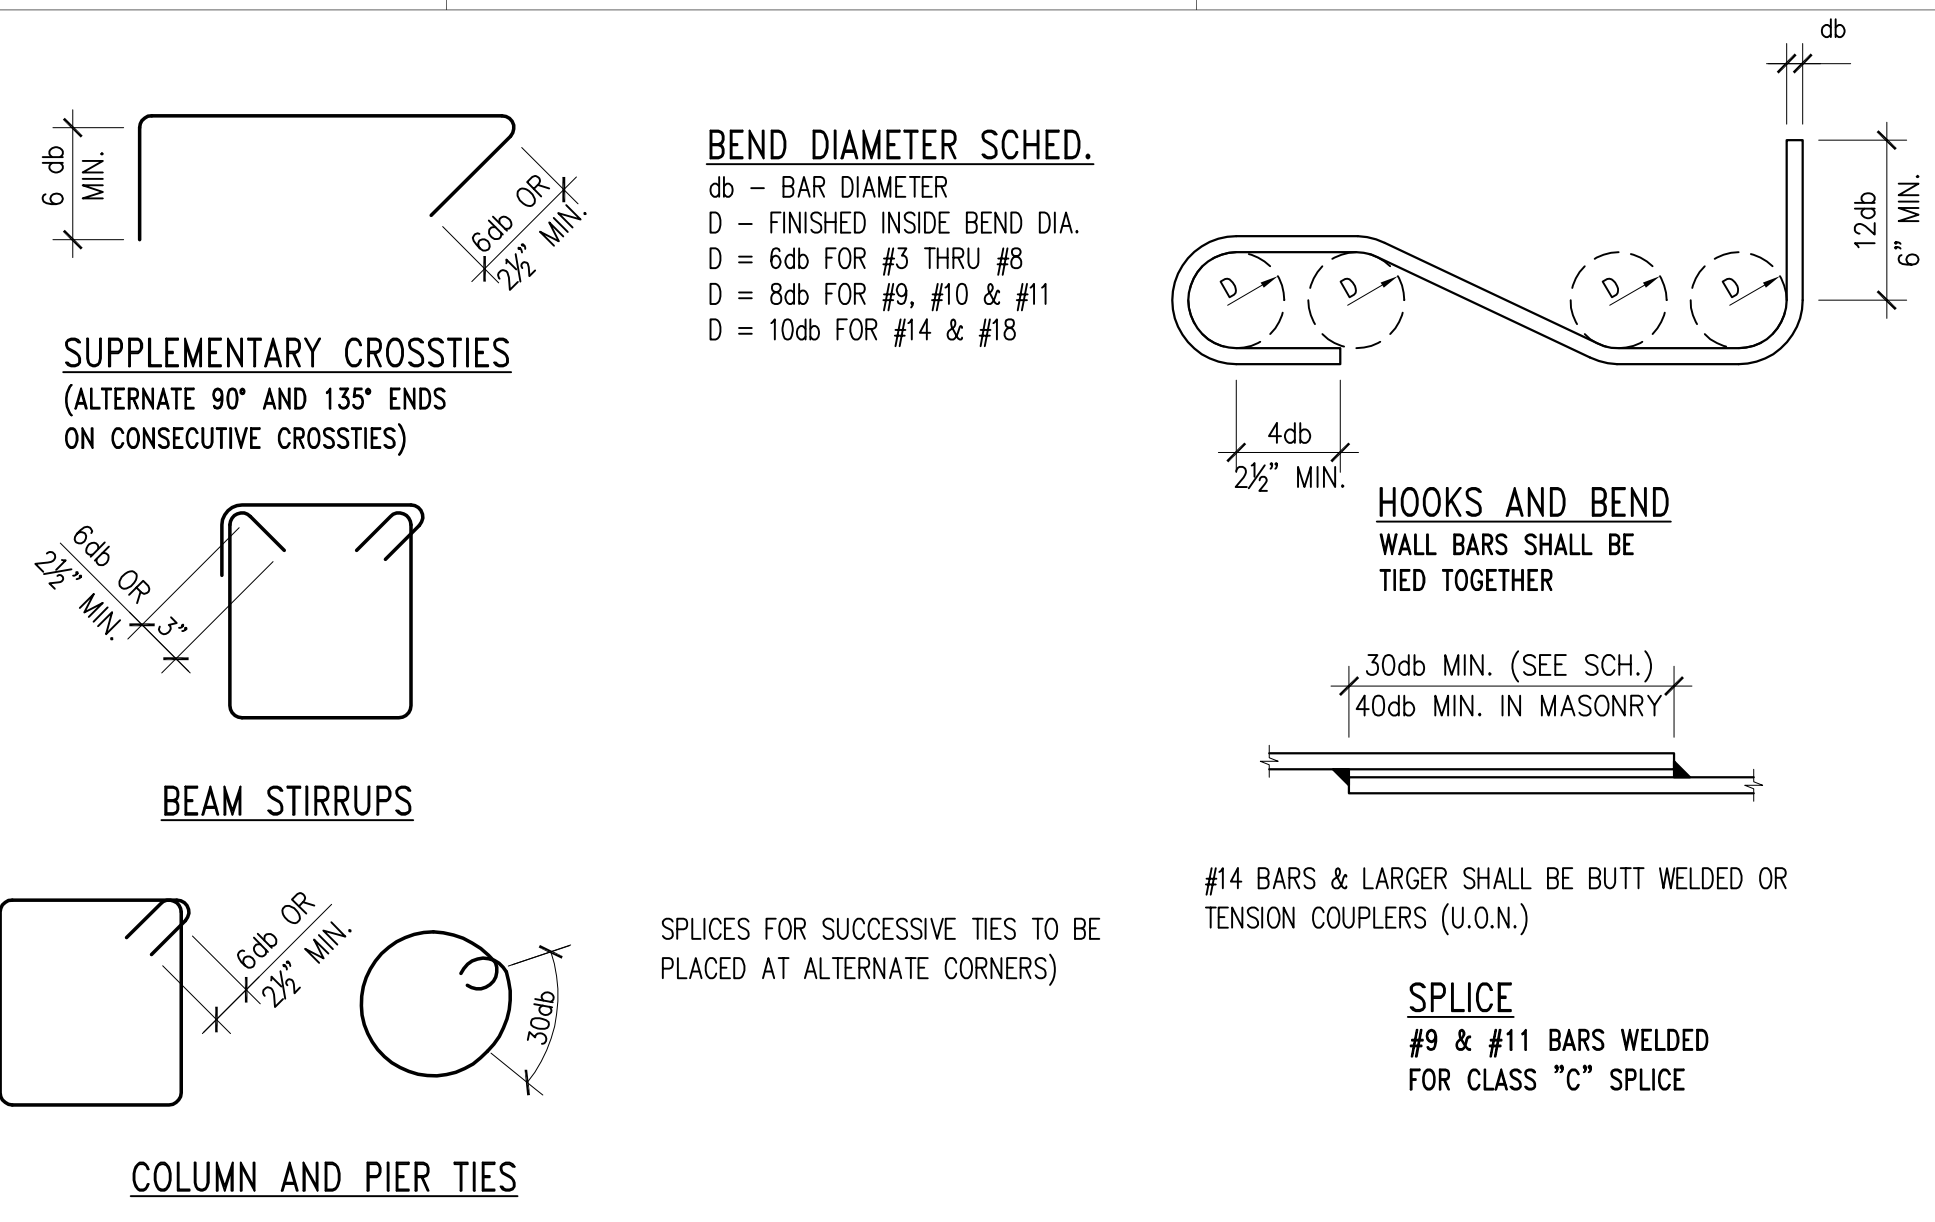


**1 REINFORCING BAR BENDS AND LAPS**  
SP1.0 SCALE: NONE

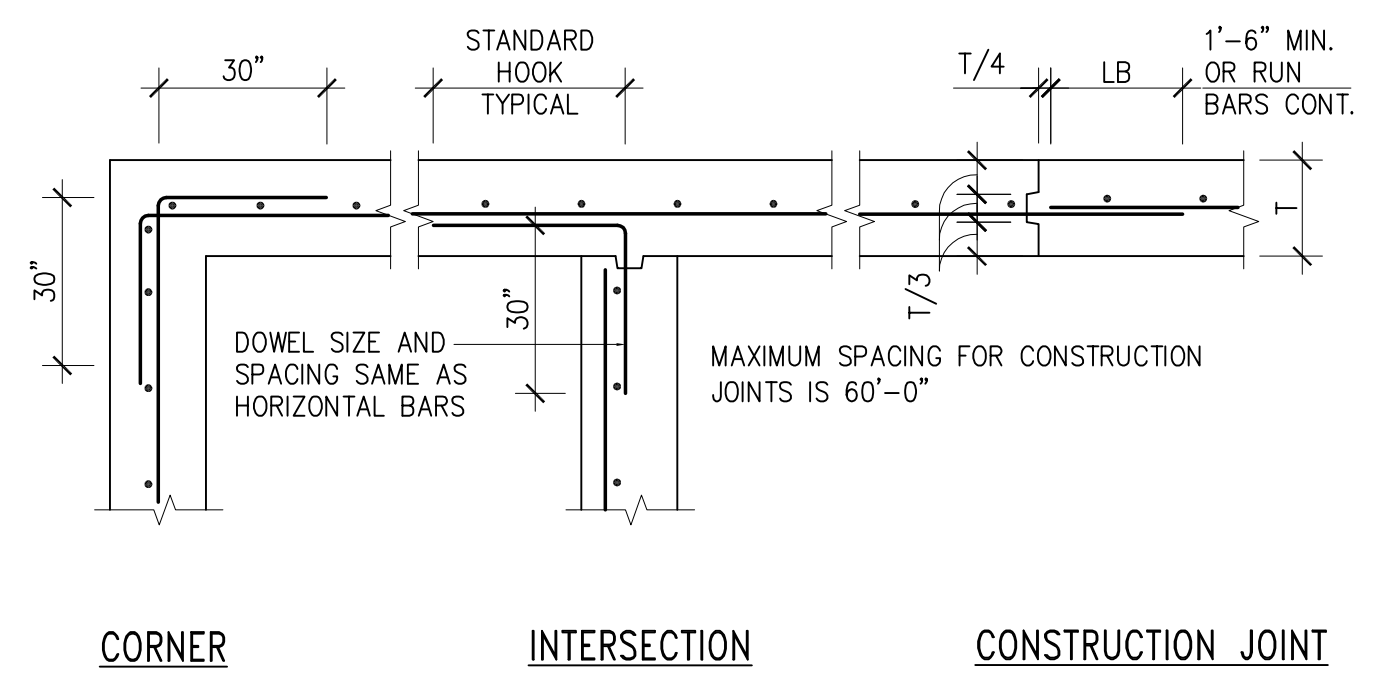

**2 TYPICAL WALL INTERSECTIONS**  
SP1.0 SCALE: NONE

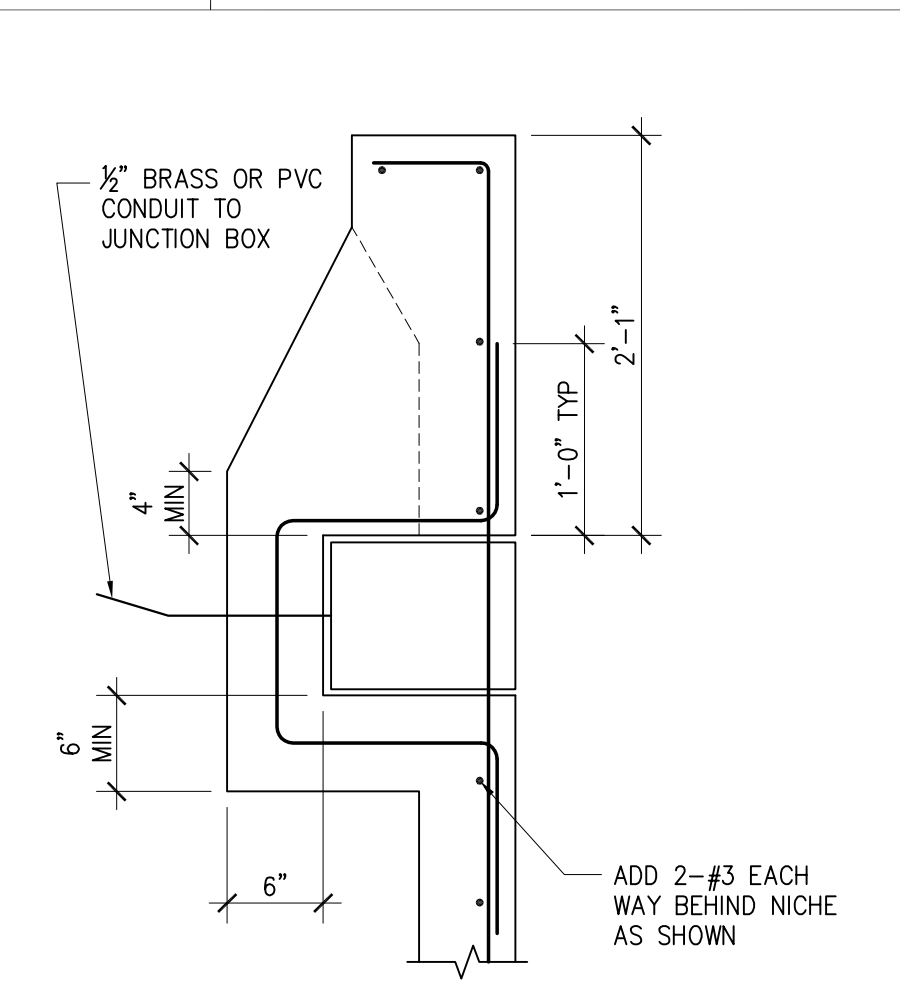


**SECTION**

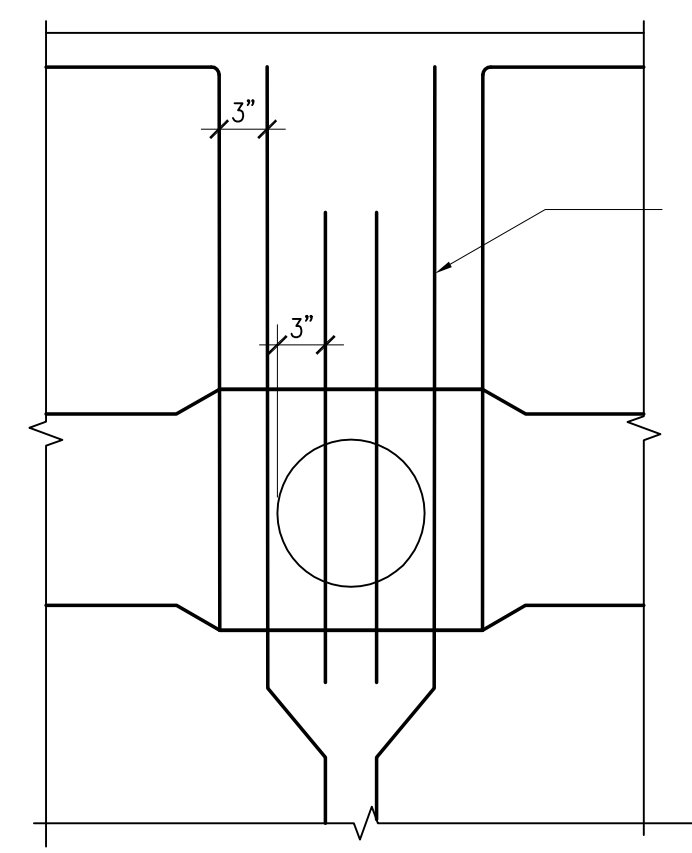


**ELEVATION**

**3 TYPICAL RECESSED LIGHT NICHE**  
SP1.0 SCALE: NONE

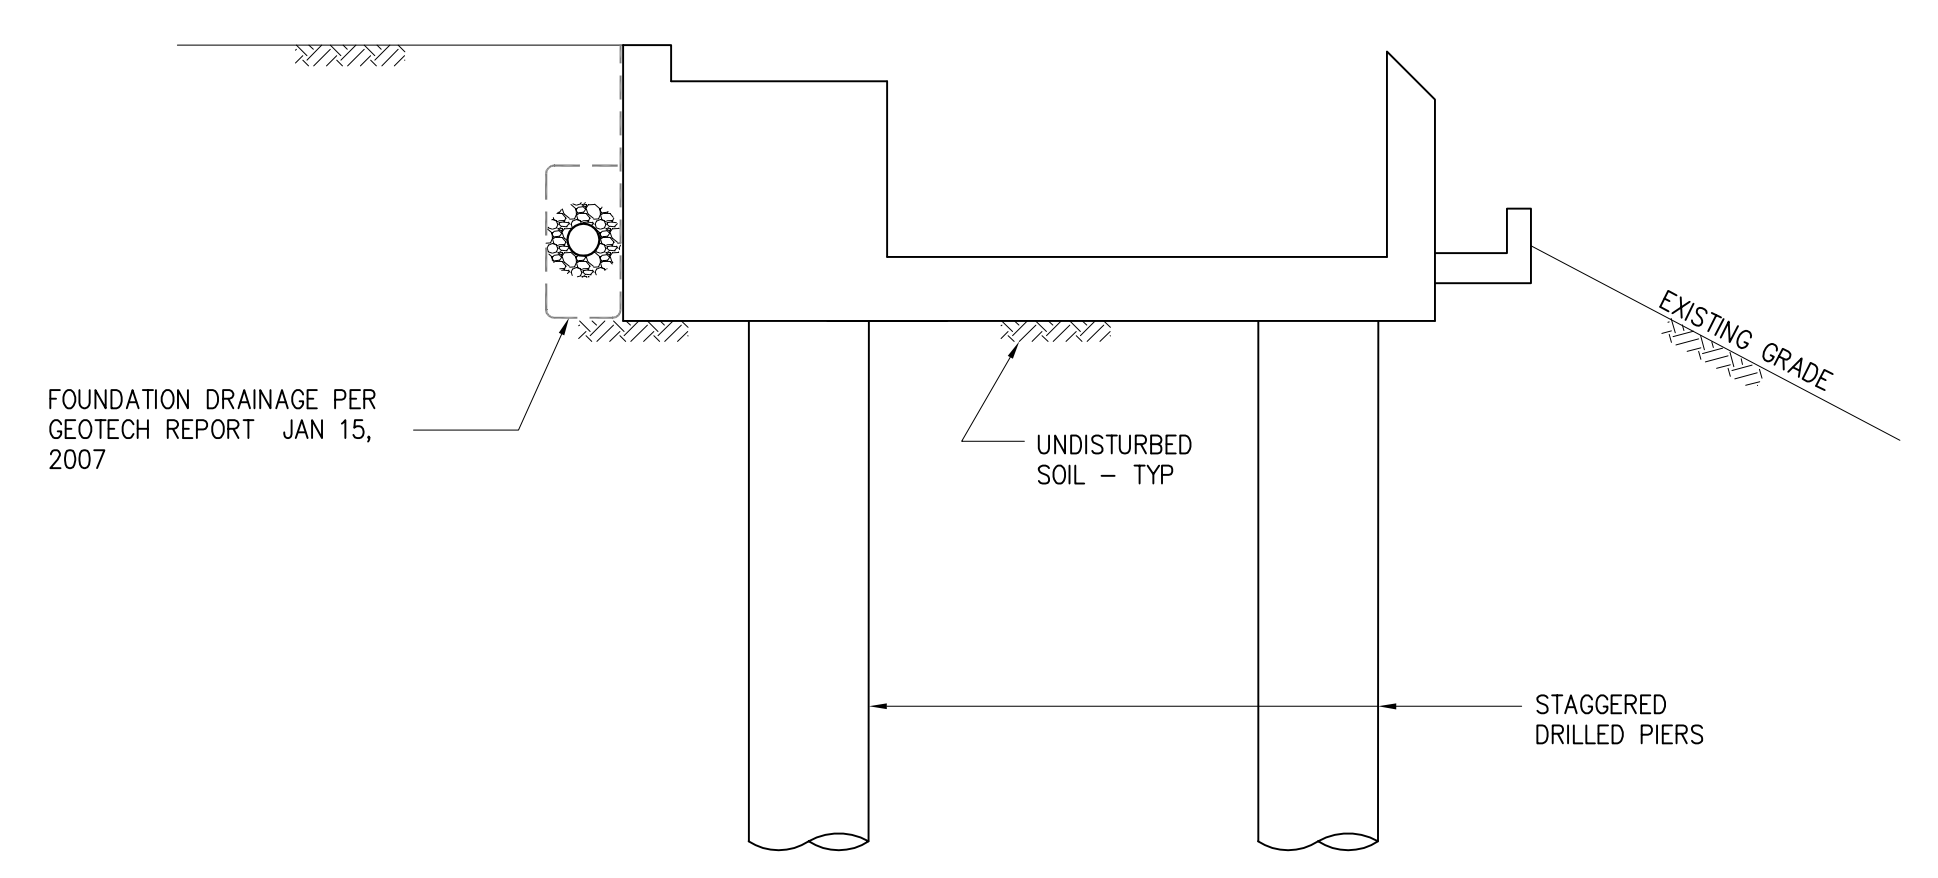

**NOTE:**  
SEE LANDSCAPE DWGS AND GEOTECH REPORT FOR BALANCE OF INFORMATION.

**4 POOL BACKDRAIN SYSTEM**  
SP1.0 SCALE: NONE

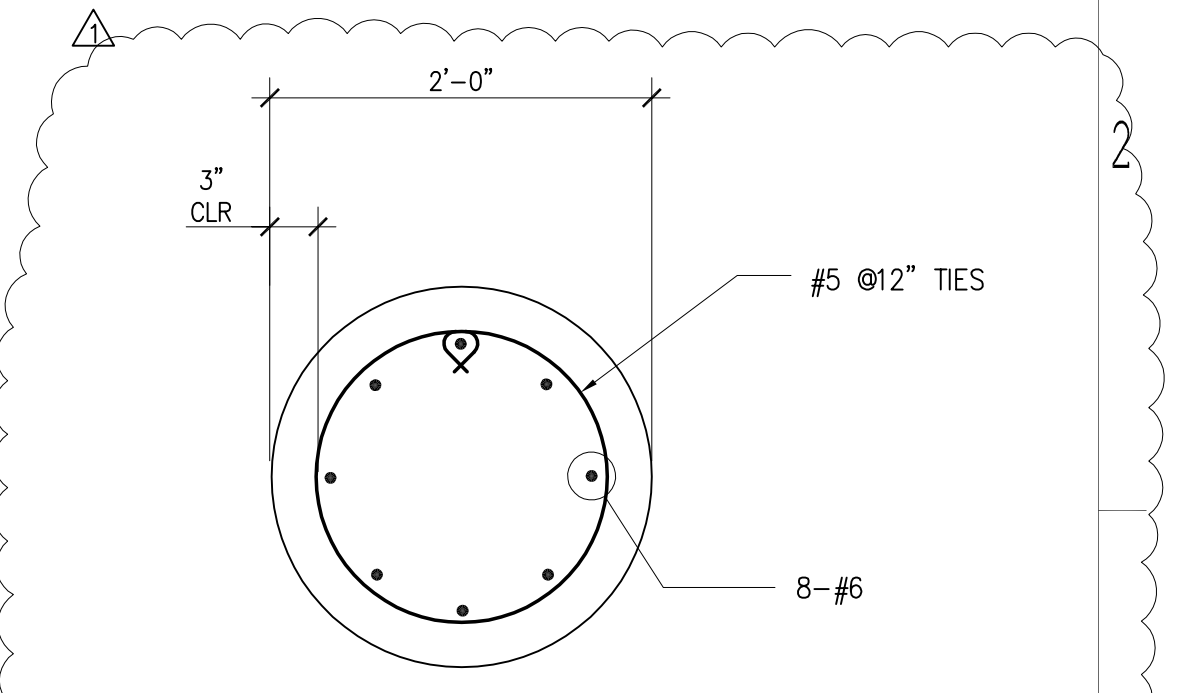

**5 TYPICAL PIER SECTION**  
SP1.0 SCALE: 1"=1'-0"

**BARNETT RESIDENCE**

PROPERTY OWNERS:  
ALAN AND MELISSA BARNETT  
12250 W. FONDROSE DRIVE  
LOS ANGELES, CA 90049

**Griffin Enright Architects**

12468 Washington Blvd.  
Los Angeles, CA 90066  
P 310.481.7264  
F 310.391.4495


**STRUCTURAL**  
Gilsanz Murray Steficek, Inc.  
Structural Engineers  
223 West Sixth Street, Suite #810  
Los Angeles, CA 90014  
P 213.343.3600  
F 213.343.4851

**MEP**  
Shamir Consulting Engineers  
16111 Ventura Blvd., Suite #200  
Encino, CA 91436  
P 818.488.8118  
F 818.488.5476

**GEOTECHNICAL**  
Lawrence B. Karp  
Consulting Geotechnical Engineer  
101 West 36th St.  
Orinda, CA 94653  
P 925.253.1777  
F 925.253.0101

**REVISIONS**

NO.	DESCRIPTION	DATE
	PLAN CHECK	07-15-05
	ADDENDUM	01-06-06
	REVISION	04-17-07
	REVISION P.C. 2	05-18-07
Δ	CONSTRUCTION	06-07-07

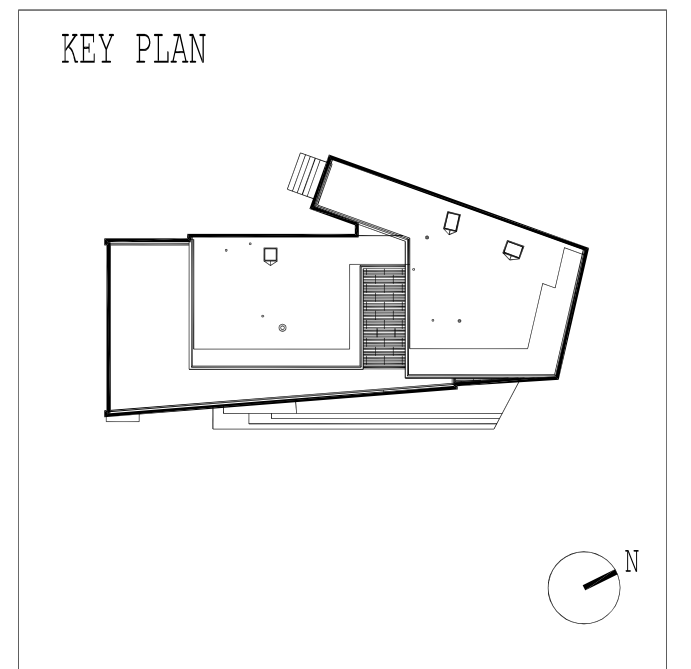

**POOL PLAN AND DETAILS**

DRAWN: APGM      CHECKED: MG, JE  
SCALE: AS SHOWN      DATE: .

**SP 1.0**