



4 WEST ELEVATION
SCALE: 1/4" = 1'-0"

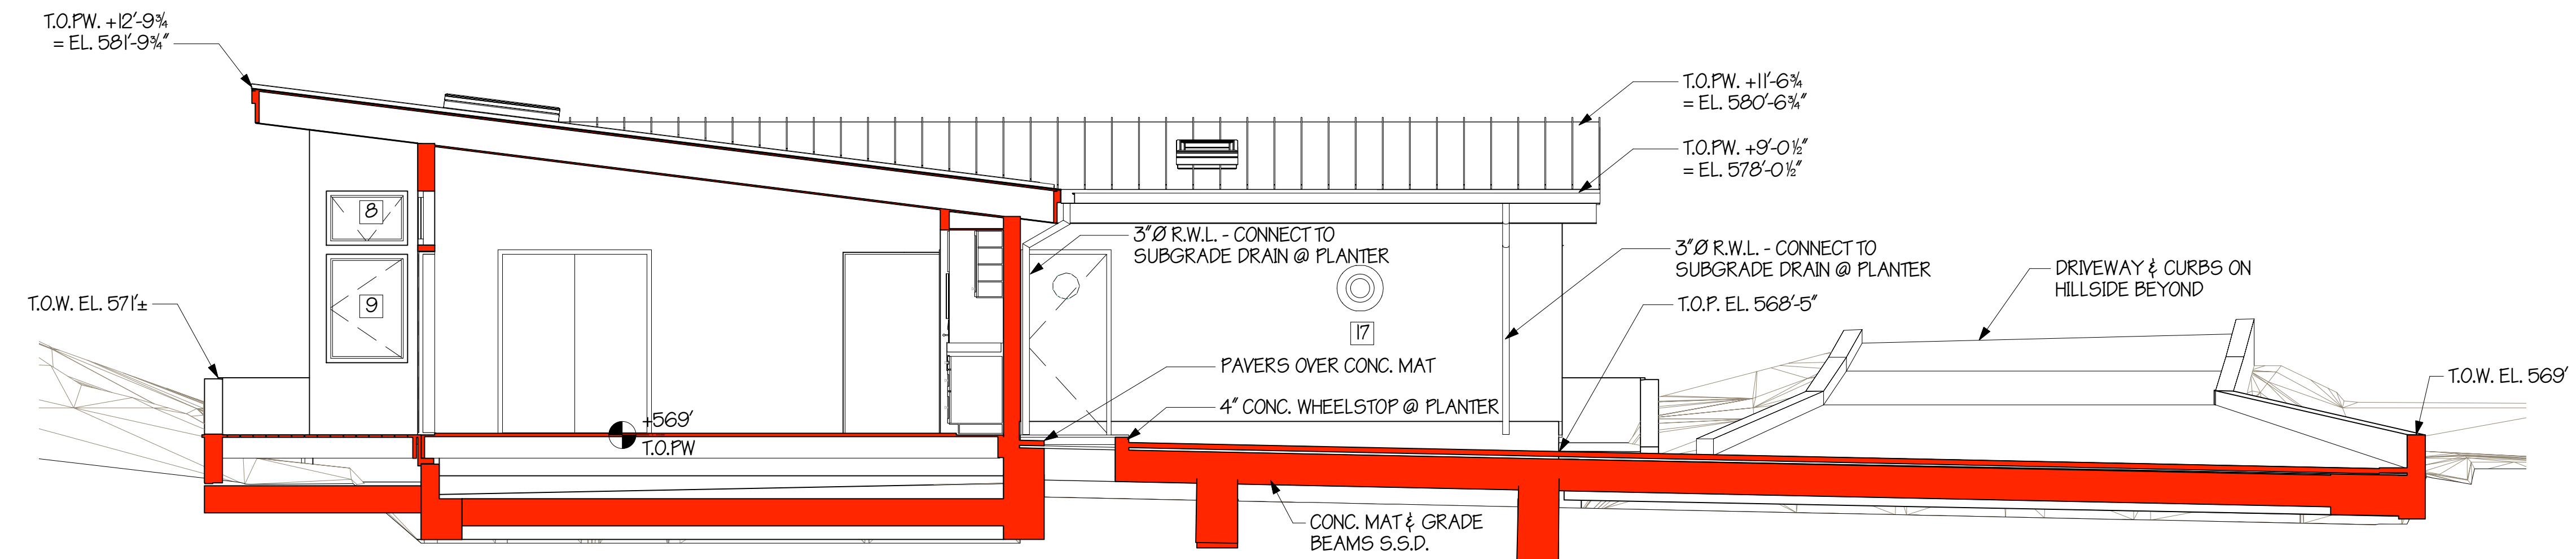

3 NORTH ELEVATION FROM COURTYARD
SCALE: 1/4" = 1'-0"

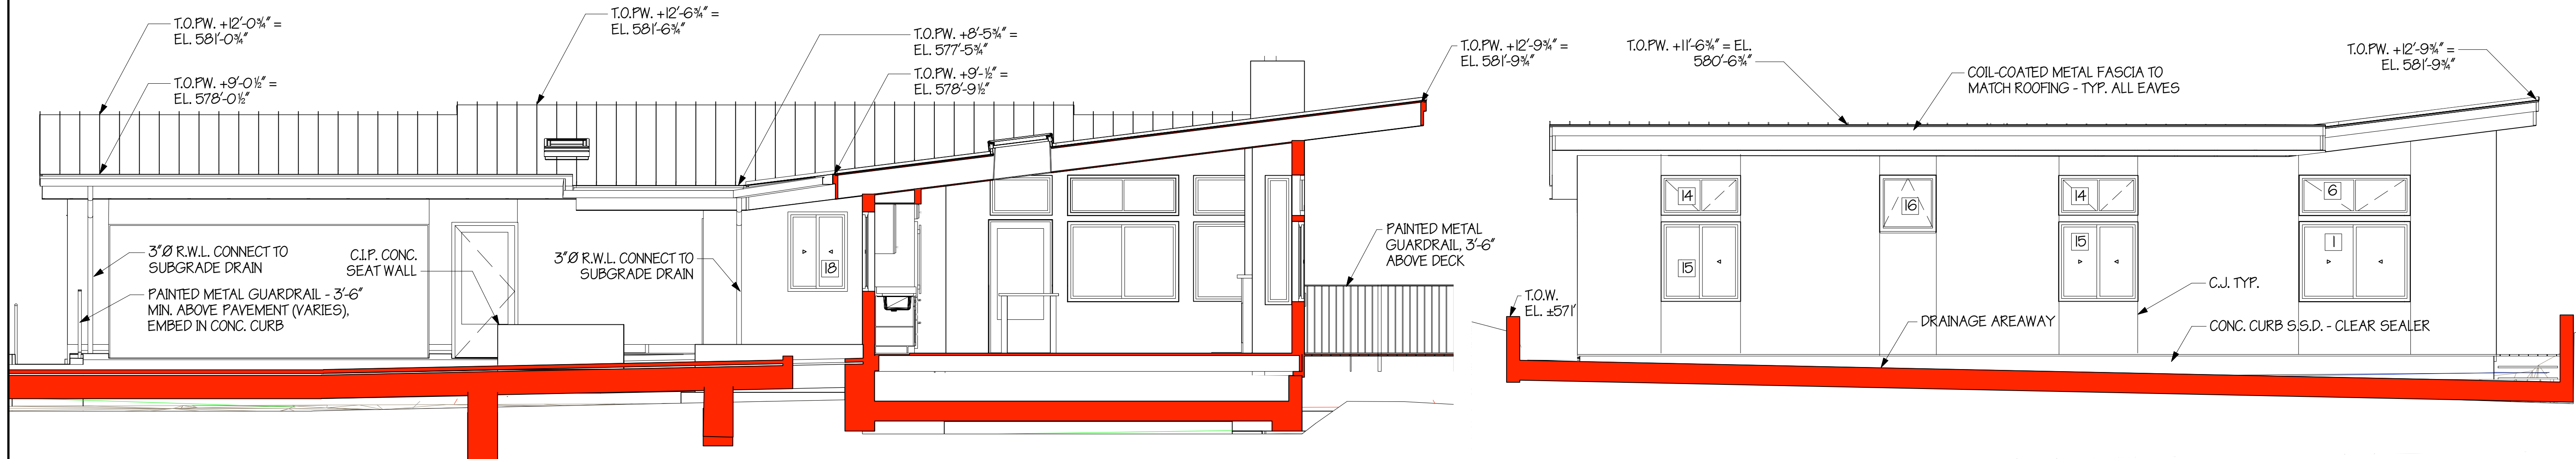

2 SOUTH ELEVATION FROM COURTYARD
SCALE: 1/4" = 1'-0"

1 SOUTH ELEVATION
SCALE: 1/4" = 1'-0"

REVISIONS		
No.	Description	Date

BRIAN ELLIS RAWLINSON ARCHITECT
2143 SMITHSON AVE., #207, BERKELEY, CA 94704
TEL. (510) 645-1500 EMAIL brawlinson@earthlink.net

OWNER:
Ruth and Gerald Vurek, Trustees of the G and R Vurek Living Trust, July 25, 2008
20 Vallecito Ln., Orinda, CA 94565
TEL. (925) 253-7995 APN #264200016
LOT 30, Block D, Orinda Park Terrace

CONSTRUCTION DOCUMENTS
NEW RESIDENCE AND IMPROVEMENTS TO EXISTING DRIVEWAY
24 VALLECITO LN., ORINDA, CA 94565

PROJECT NUMBER
2036
SCALE
1/4" = 1'-0"
DATE
MAY. 30, 2014
SHEET NAME
SOUTH, WEST, & COURTYARD EXTERIOR ELEVATIONS
SHEET NUMBER

A-4.2