
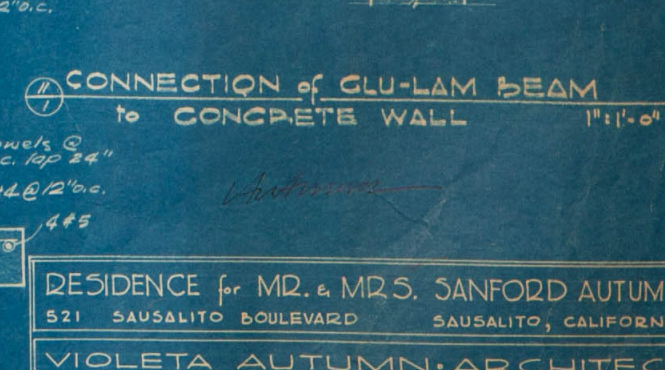
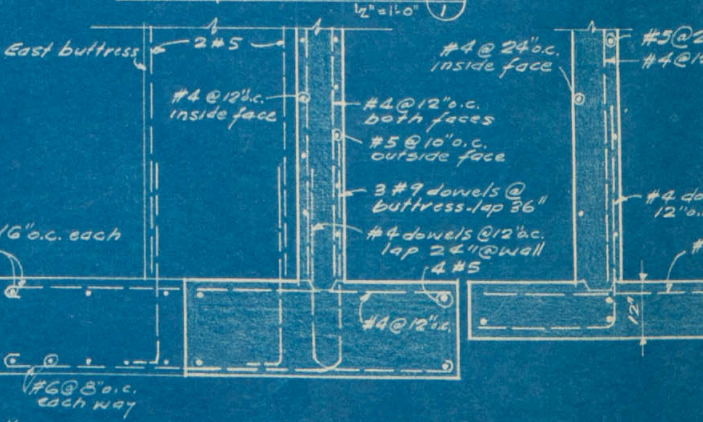
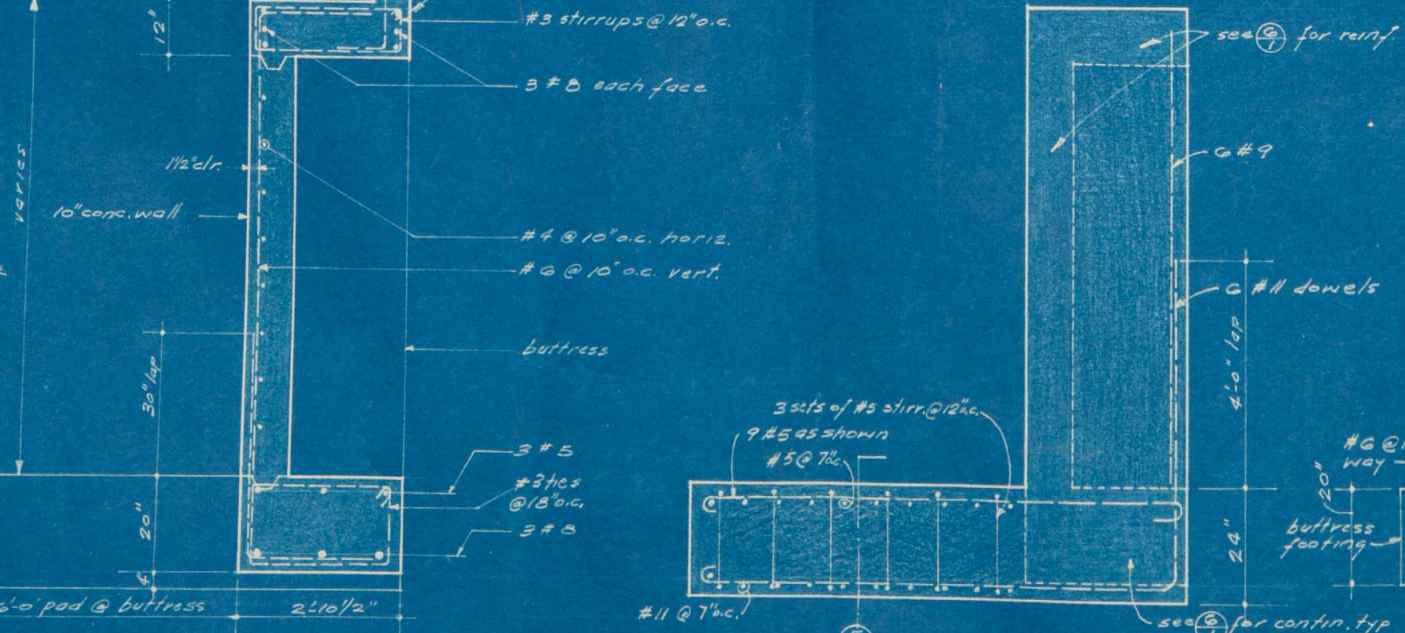
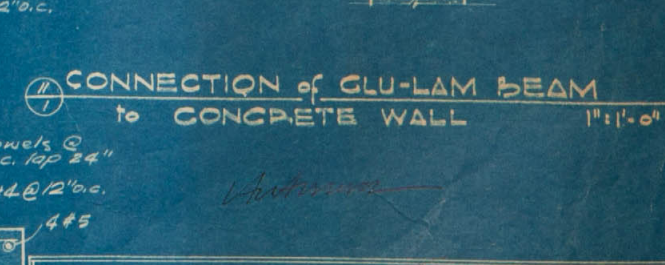
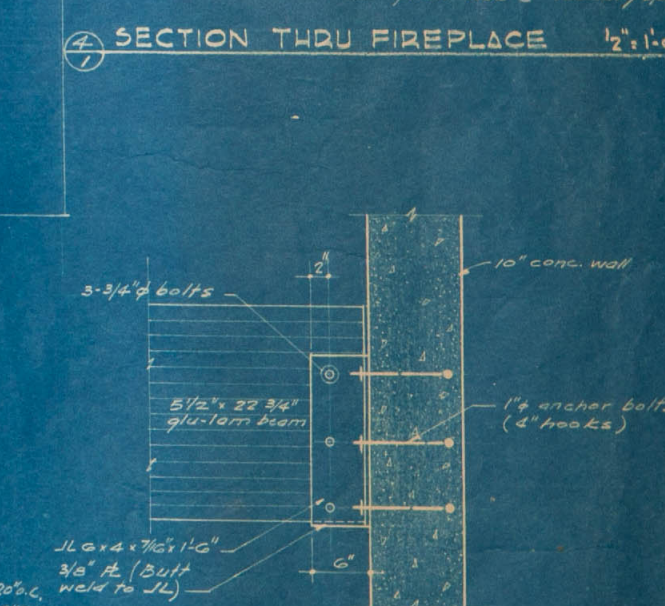
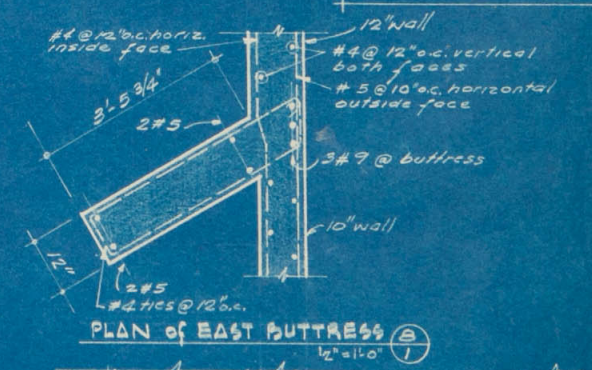
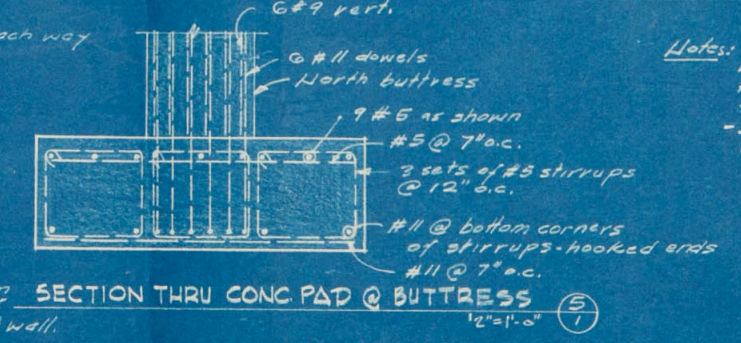
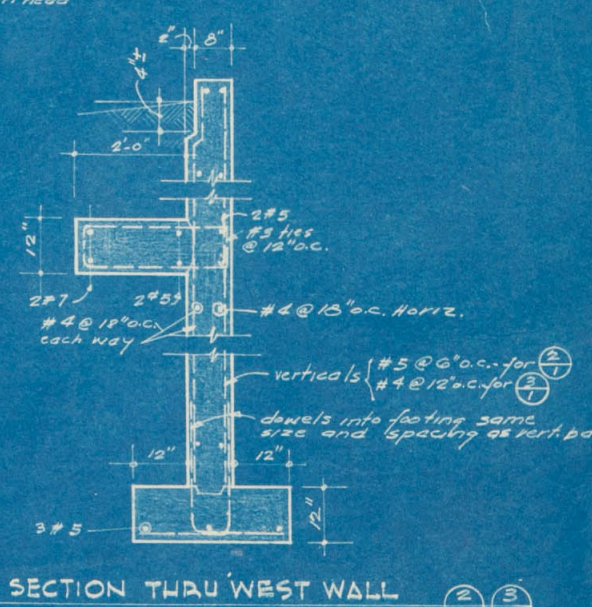
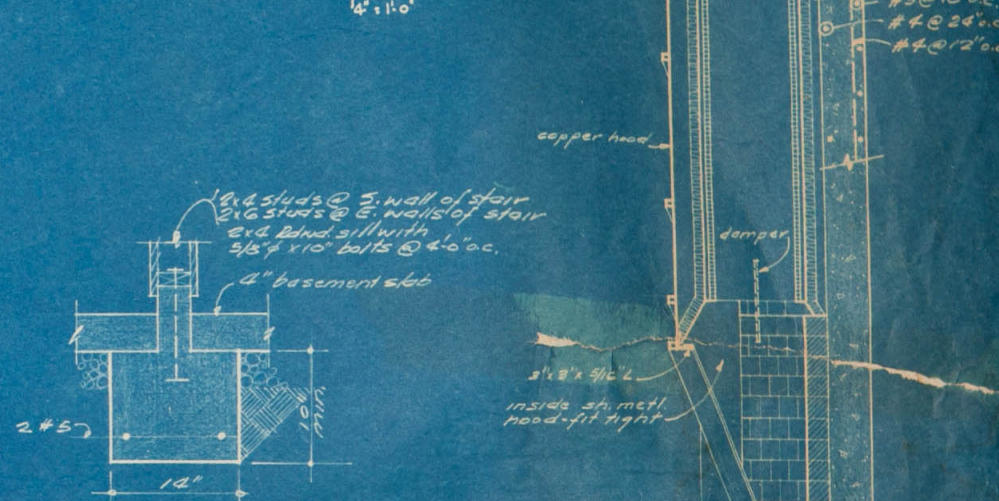
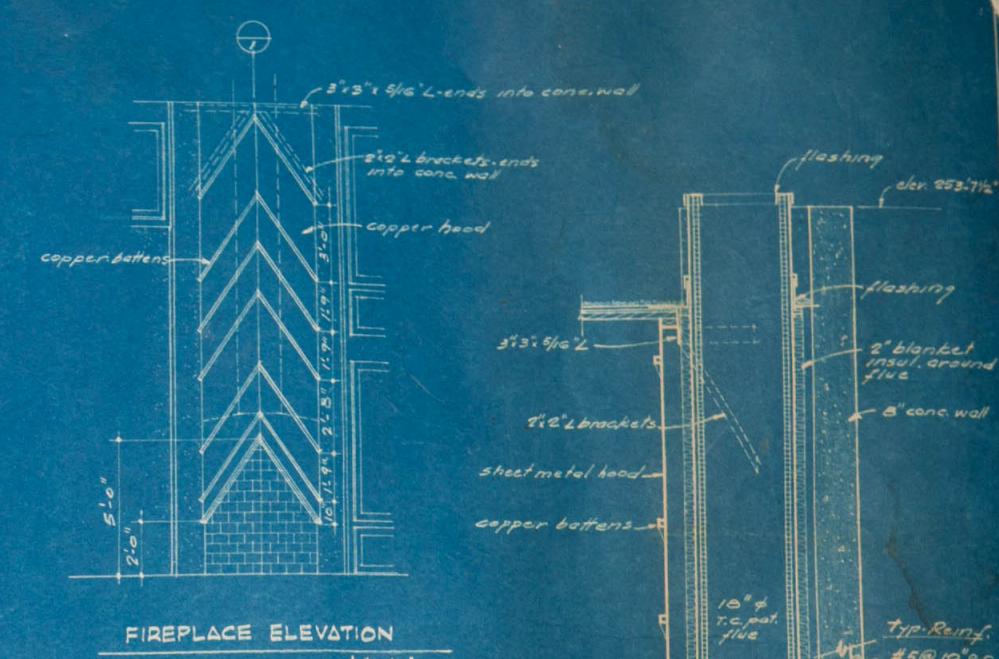
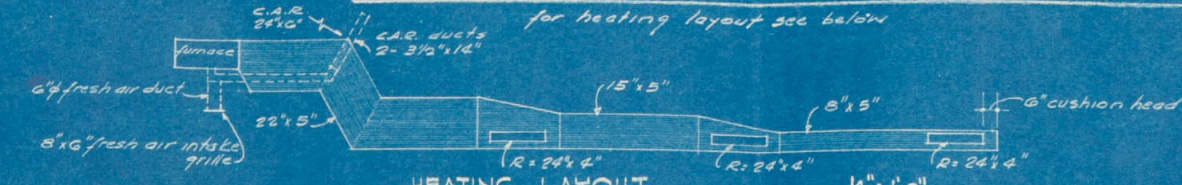


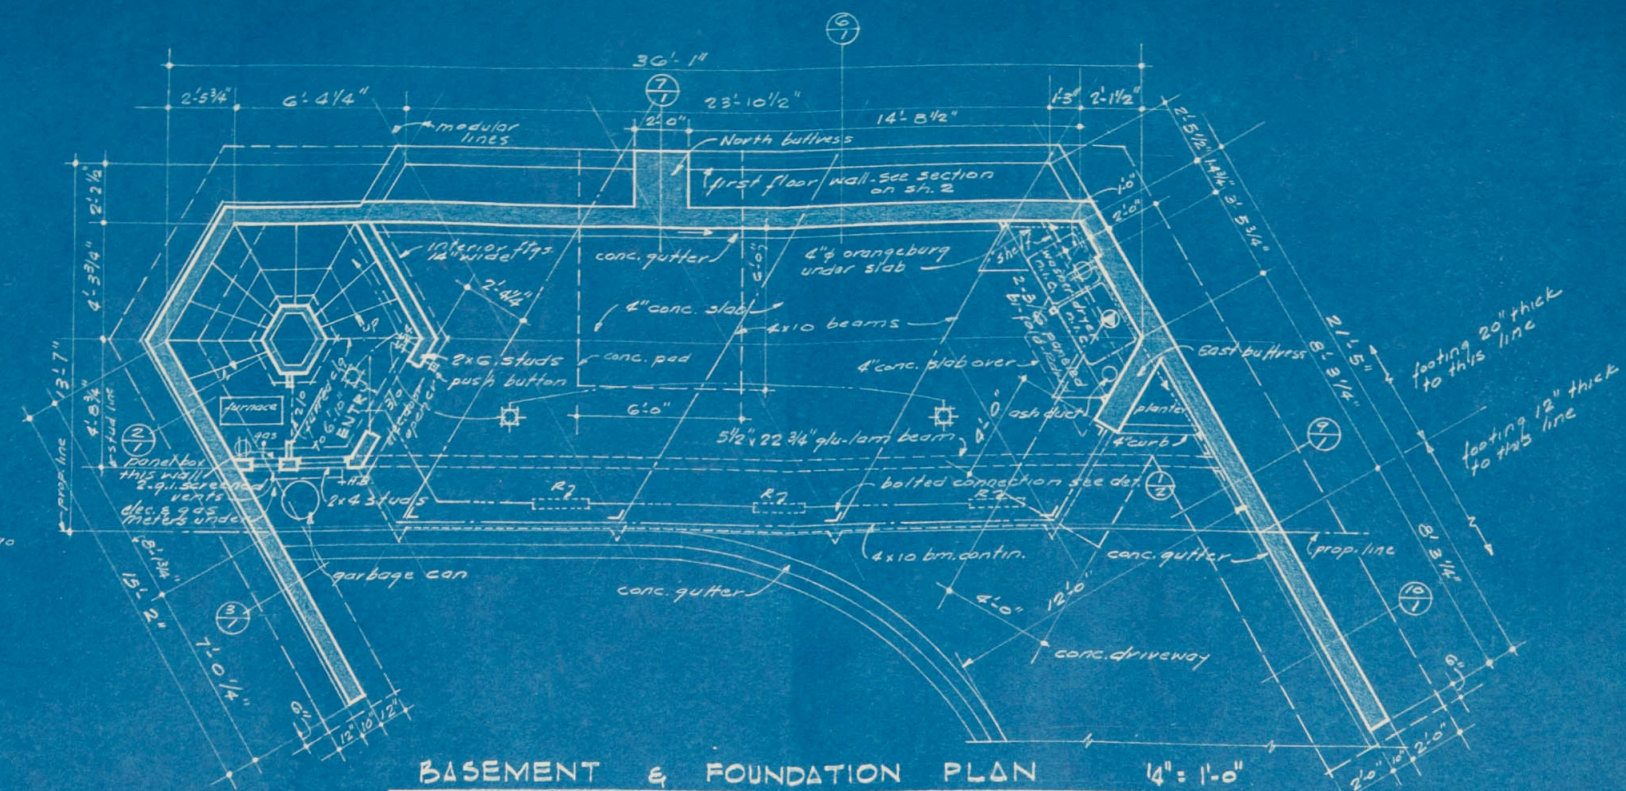

RESIDENCE for MR. & MRS. SANFORD AUTUMN			
521 SAUSALITO BOULEVARD		SAUSALITO, CALIFORNIA	
VIOLETA AUTUMN ARCHITECT			
2115 TAREVAL ST. SAN FRANCISCO 16, CALIF.		LO 4-67	
HALUK AKOL - STRUCTURAL ENGINEER		REVISIONS	DATE
2171 SHATTUCK - BERKELEY, CALIF. TH 2-0422			SHEET