


FOR VERTICAL AND  
AND WITH A MINIMUM OF TWO  
  
AT THE CENTER OF THE EXISTING  
  
GINEERS AND LARRY KARP  
EET OF HORIZONTAL OR

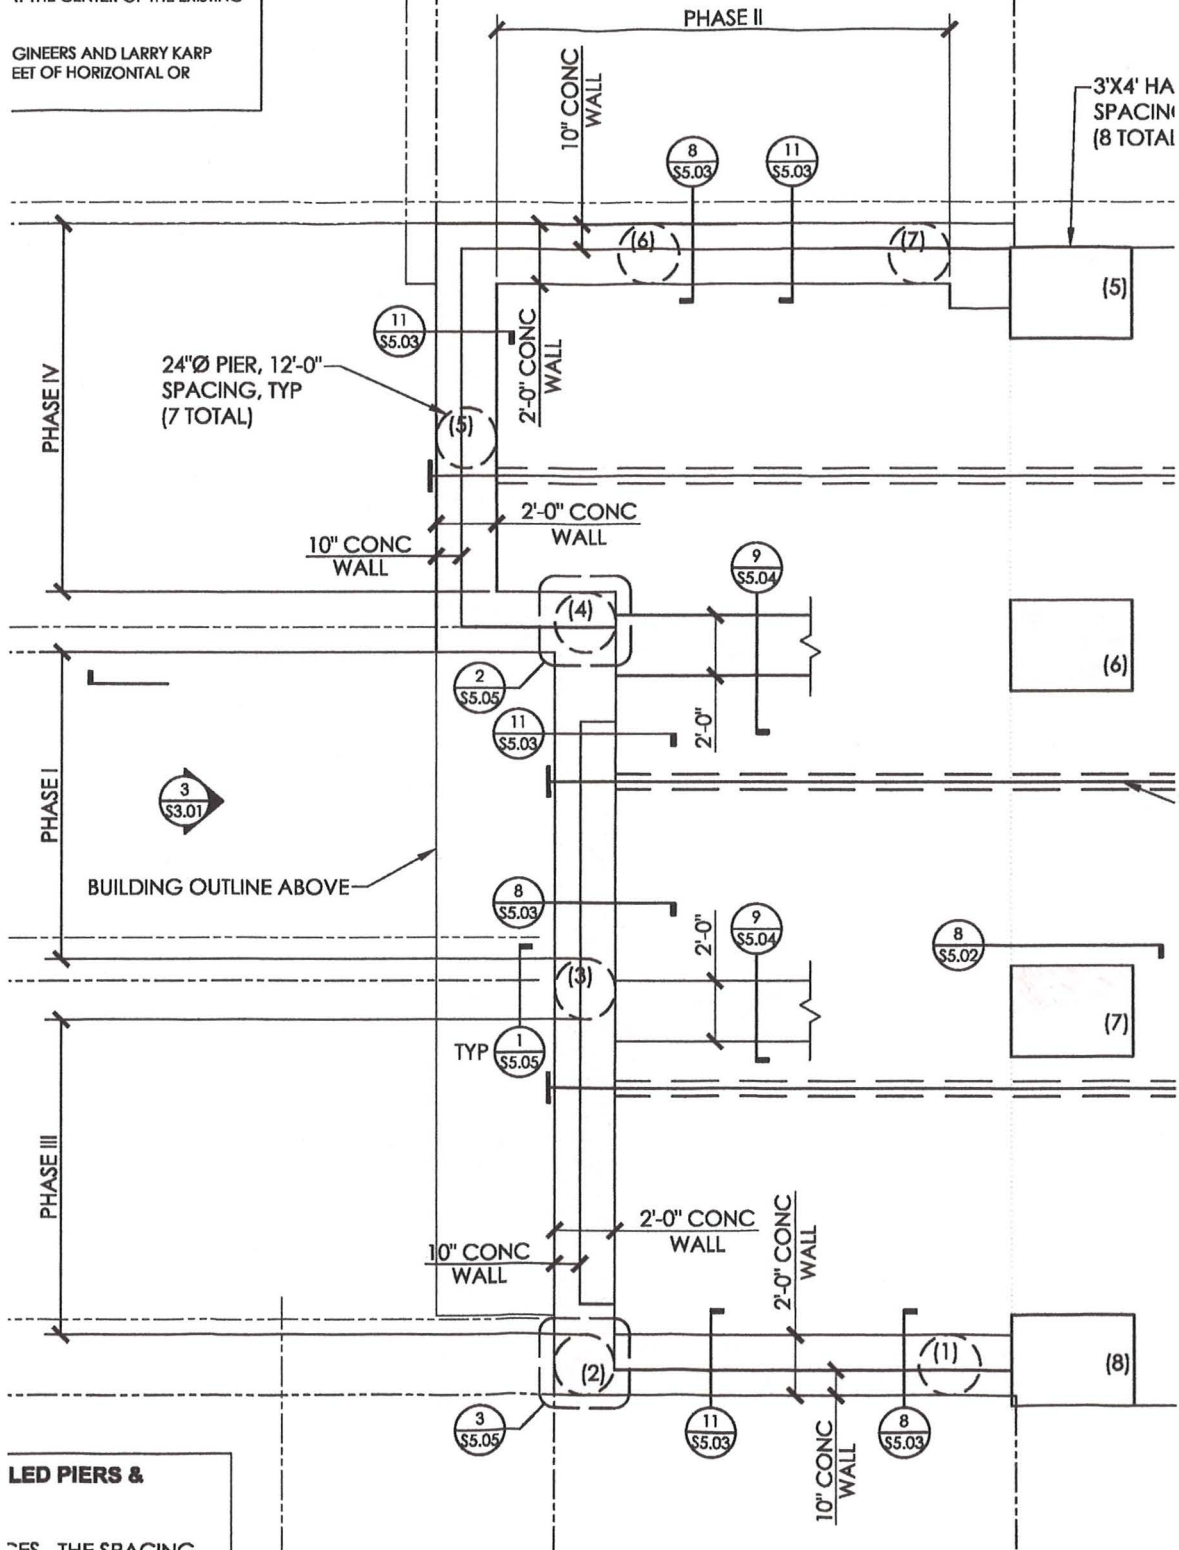

26.0 SSK 1 S2.00

LEVEL 0 FOUNDATION PARTIAL PLAN

1/4"=1'-0"