


ORCHID/SCHWAB SHORING

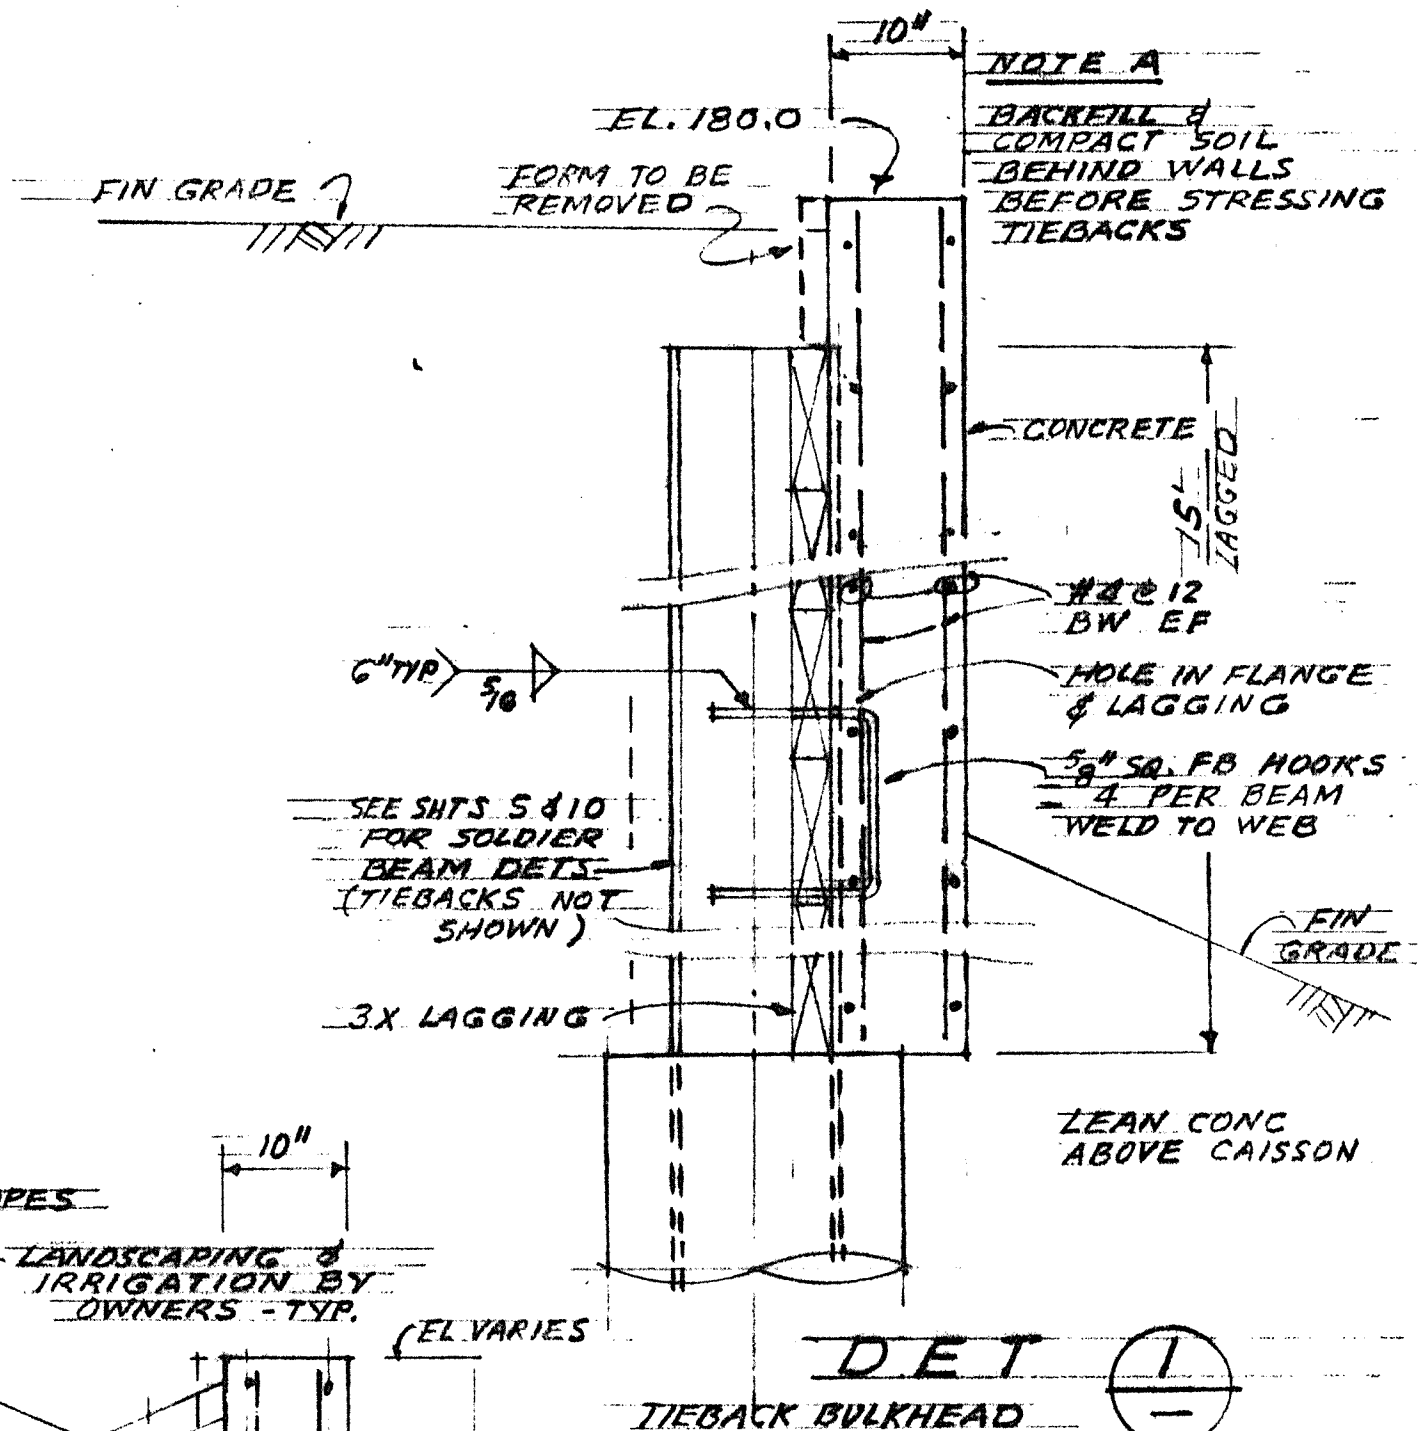


**NOTE A**  
 BACKFILL &  
 COMPACT SOIL  
 BEHIND WALLS  
 BEFORE STRESSING  
 TIEBACKS

CONCRETE  
 1/5" LAGGED

LEAN CONC  
 ABOVE CAISSON

**DET 1**

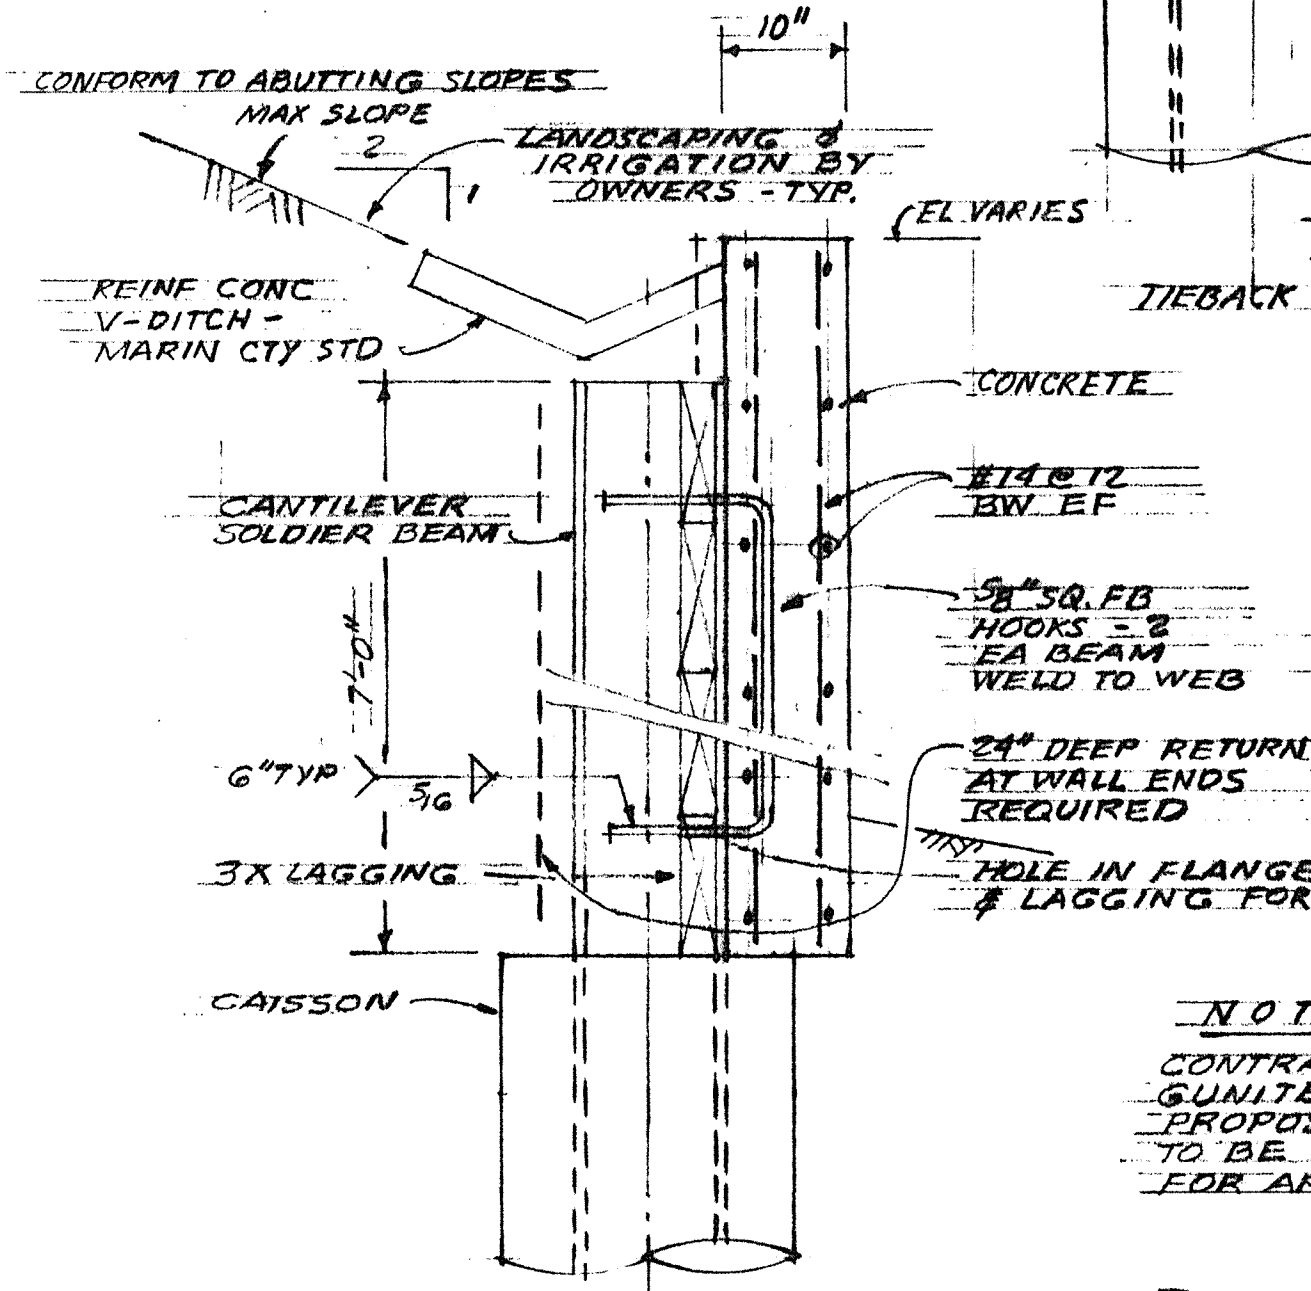

**NOTE B**  
 ALL STEEL COMPONENTS  
 TO BE DOUBLE CORROSION  
 PROTECTED.

**NOTE C**  
 CONTRACTOR MAY ELECT TO  
 GUNITE CONCRETE WALLS,  
 PROPOSED SPEC & PROCEDURE  
 TO BE SUBMITTED TO ENGINEER  
 FOR APPROVAL.

**DET 2**

CONCRETE WALL  
**DETAILS**  
 3/4" = 1'-0"

**OWNERSHIP OF DOCUMENTS**  
 These drawings and calculations, and the ideas  
 and designs incorporated therein, as instruments  
 of professional service, are the property of  
 LAWRENCE B. KARP and are not to be used, in  
 whole or part, for any other project without the  
 express written authority of LAWRENCE B. KARP.