
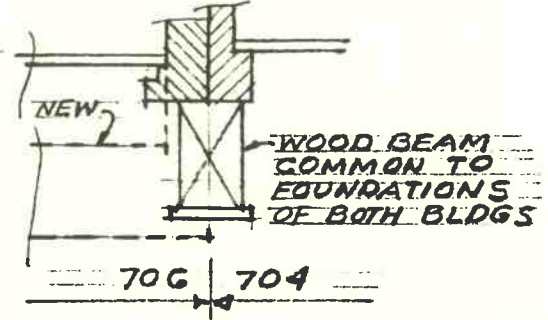


SANSOME ST. CURB X
±5.81

LAWRENCE B. KARP
CONSULTING ENGINEER

DATE 12/10/85 BY LBK
JOB 85208 SHEET 32

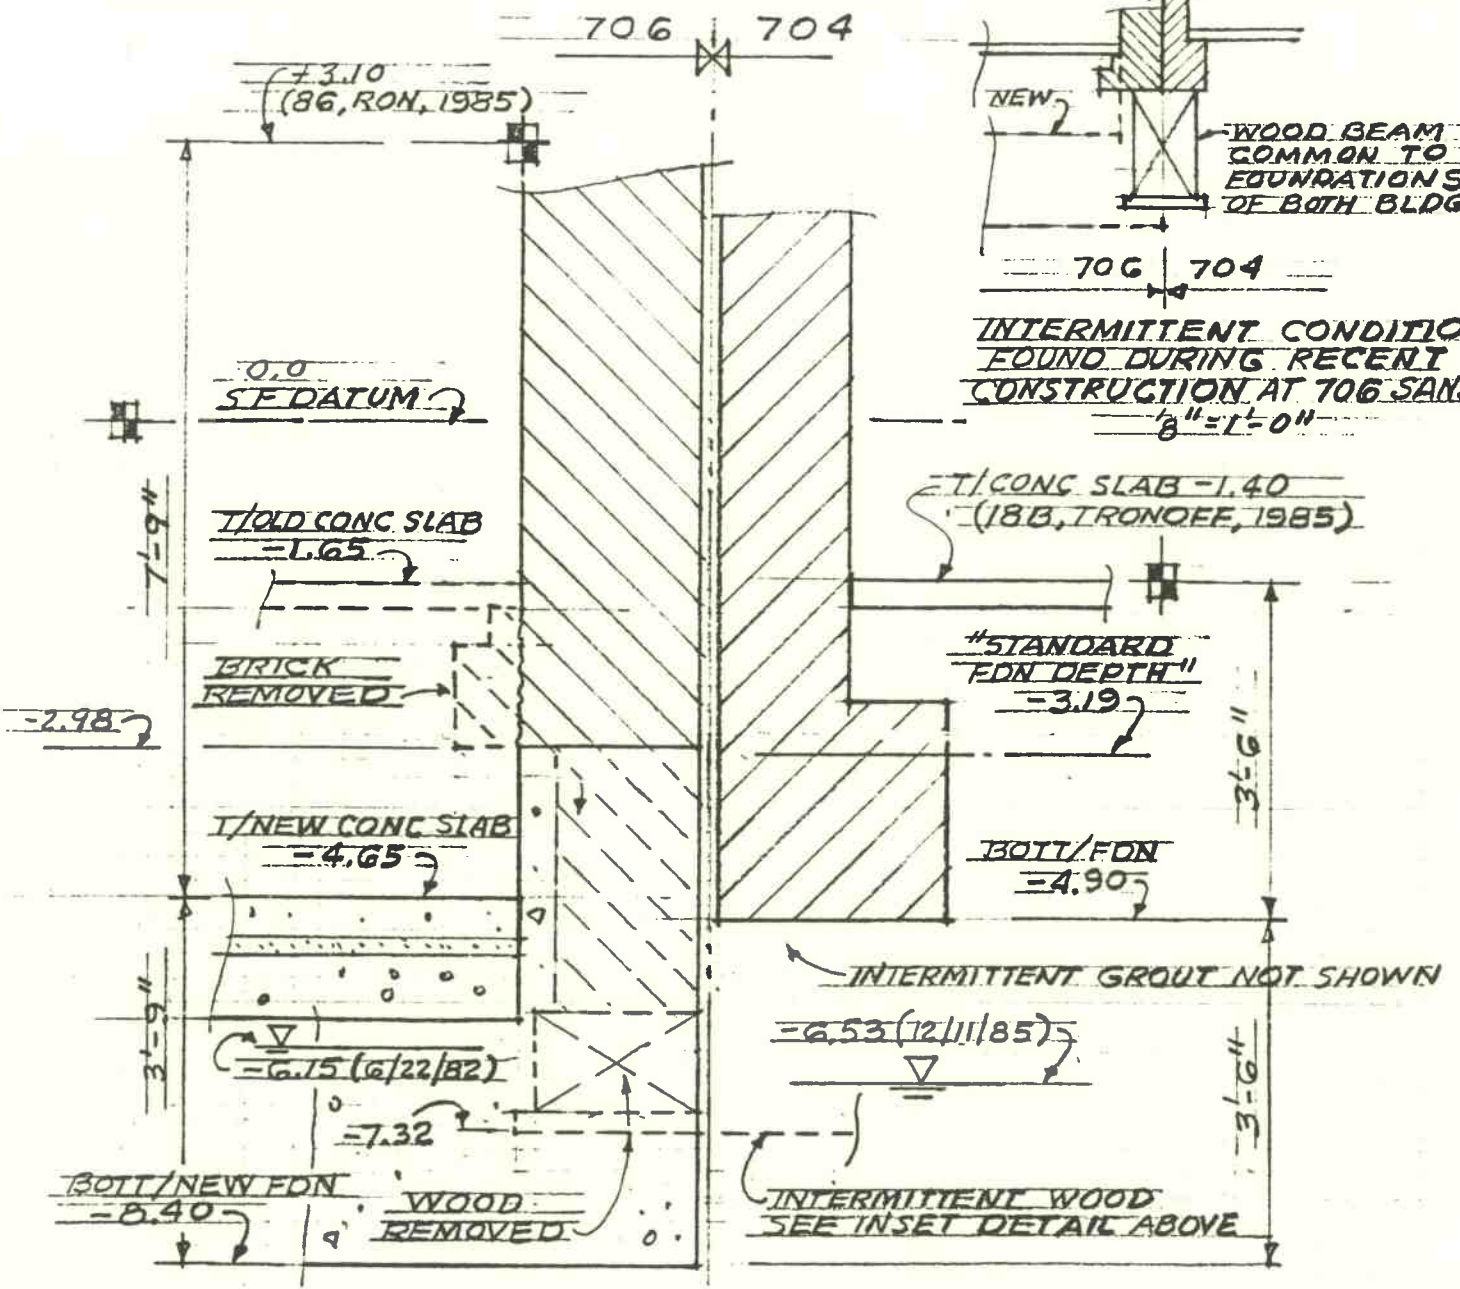

INTERMITTENT CONDITION FOUND DURING RECENT CONSTRUCTION AT 706 SANSOME
3" = 1'-0"

T/CONC SLAB = -1.40
(18B, TRONOFF, 1985)

#STANDARD FDN DEPTH = -3.19

BOTT/ FDN = -4.90

INTERMITTENT GROUT NOT SHOWN

= -6.53 (12/11/85)

INTERMITTENT WOOD SEE INSET DETAIL ABOVE

SUMP (BOTTOM AT -7.65) NOT SHOWN.

-11.67
MLLW

SECTION X
1/2" = 1'-0"
32

FOUNDATIONS AT NORTH PROPERTY LINE (PRESENT)

FIGURE 11