


LAWRENCE B. KARP  
CONSULTING ENGINEER

DATE 29 NOV 86 BY LBK  
JOB 86053 SHEET 1 OF 1

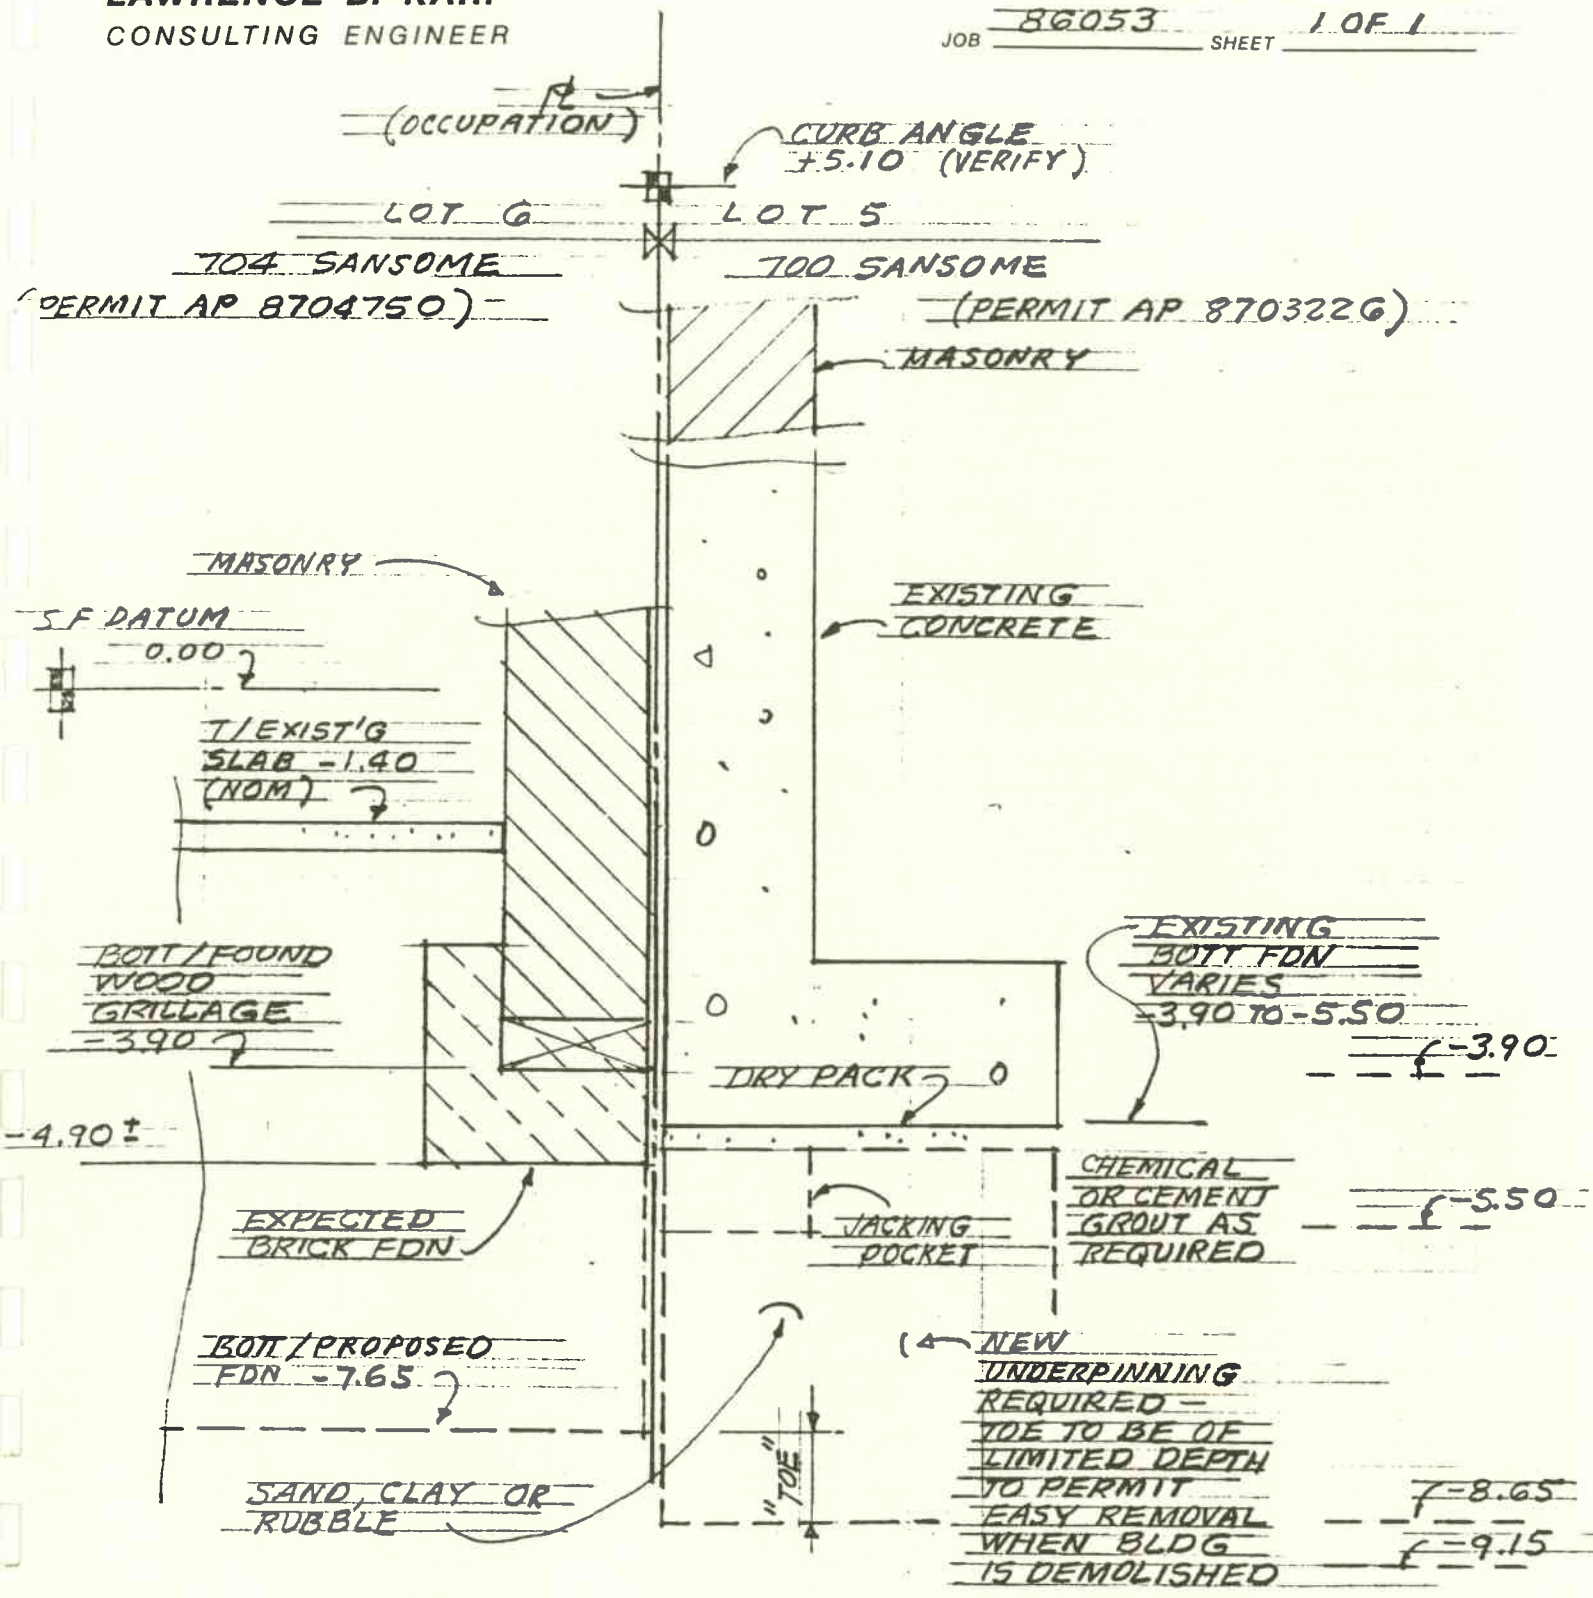

S E C T I O N

1/2" = 1'-0"

30 JUNE 1987 REVISED TO SHOW VARIANCES FOUND DURING CONSTRUCTION