


LAWRENCE B. KARP
CONSULTING ENGINEER

DATE 12/10/85 BY LBK
JOB 85208 SHEET 23

FIGURE 3

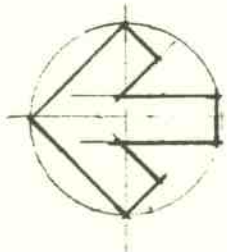

LEGEND


⊠ TEST PITS
BY HLA
JUNE, 1982

⊠ TEST PITS
APRIL, 1985

⊕ BORINGS
NOV, 1985

○ ABANDONED
PROBE
NOV, 1985

• PROBE
APRIL, 1985

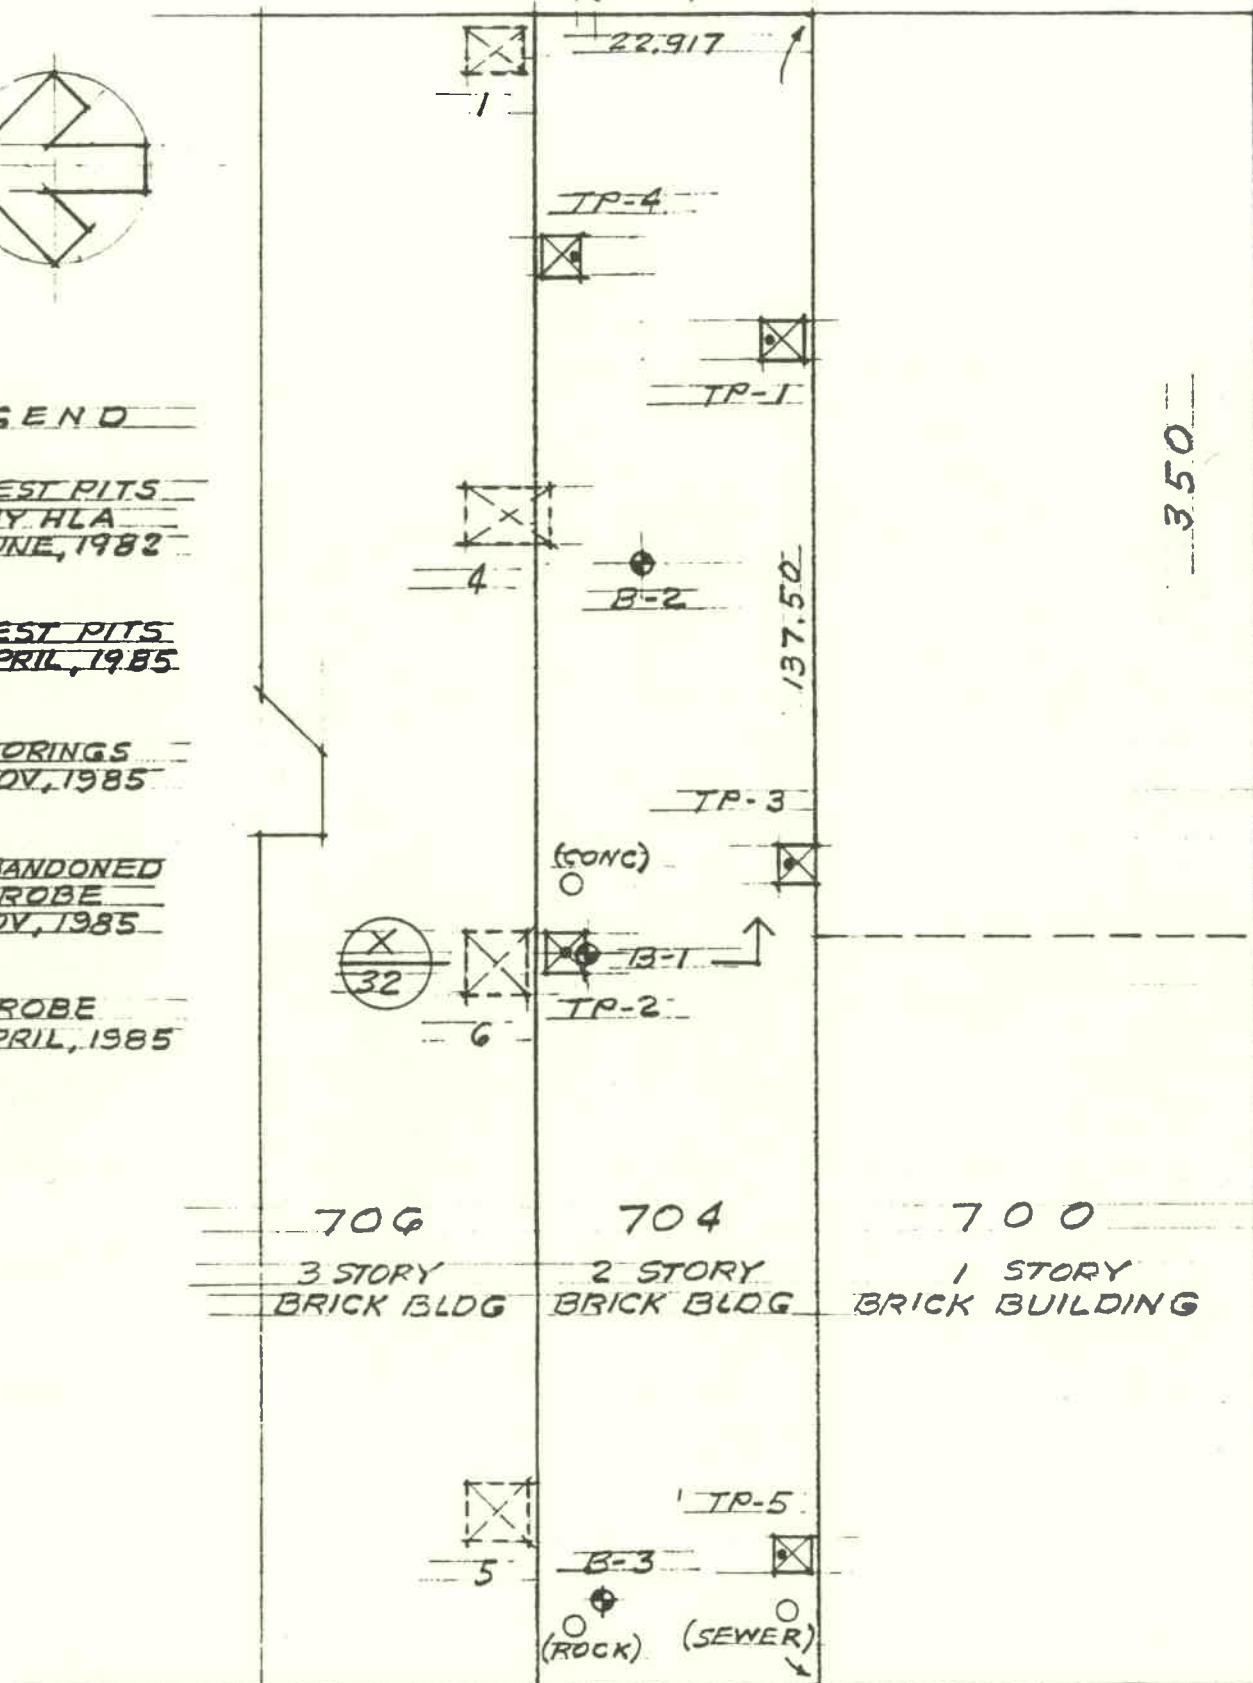

JACKSON STREET

SIDEWALK

← SITE PLAN

SANSOME STREET

1/16" = 1'-0"

FIGURE 2