



N SECTION LOOKING SOUTH ON LINE II
SCALE: 1/4" = 1'-0"

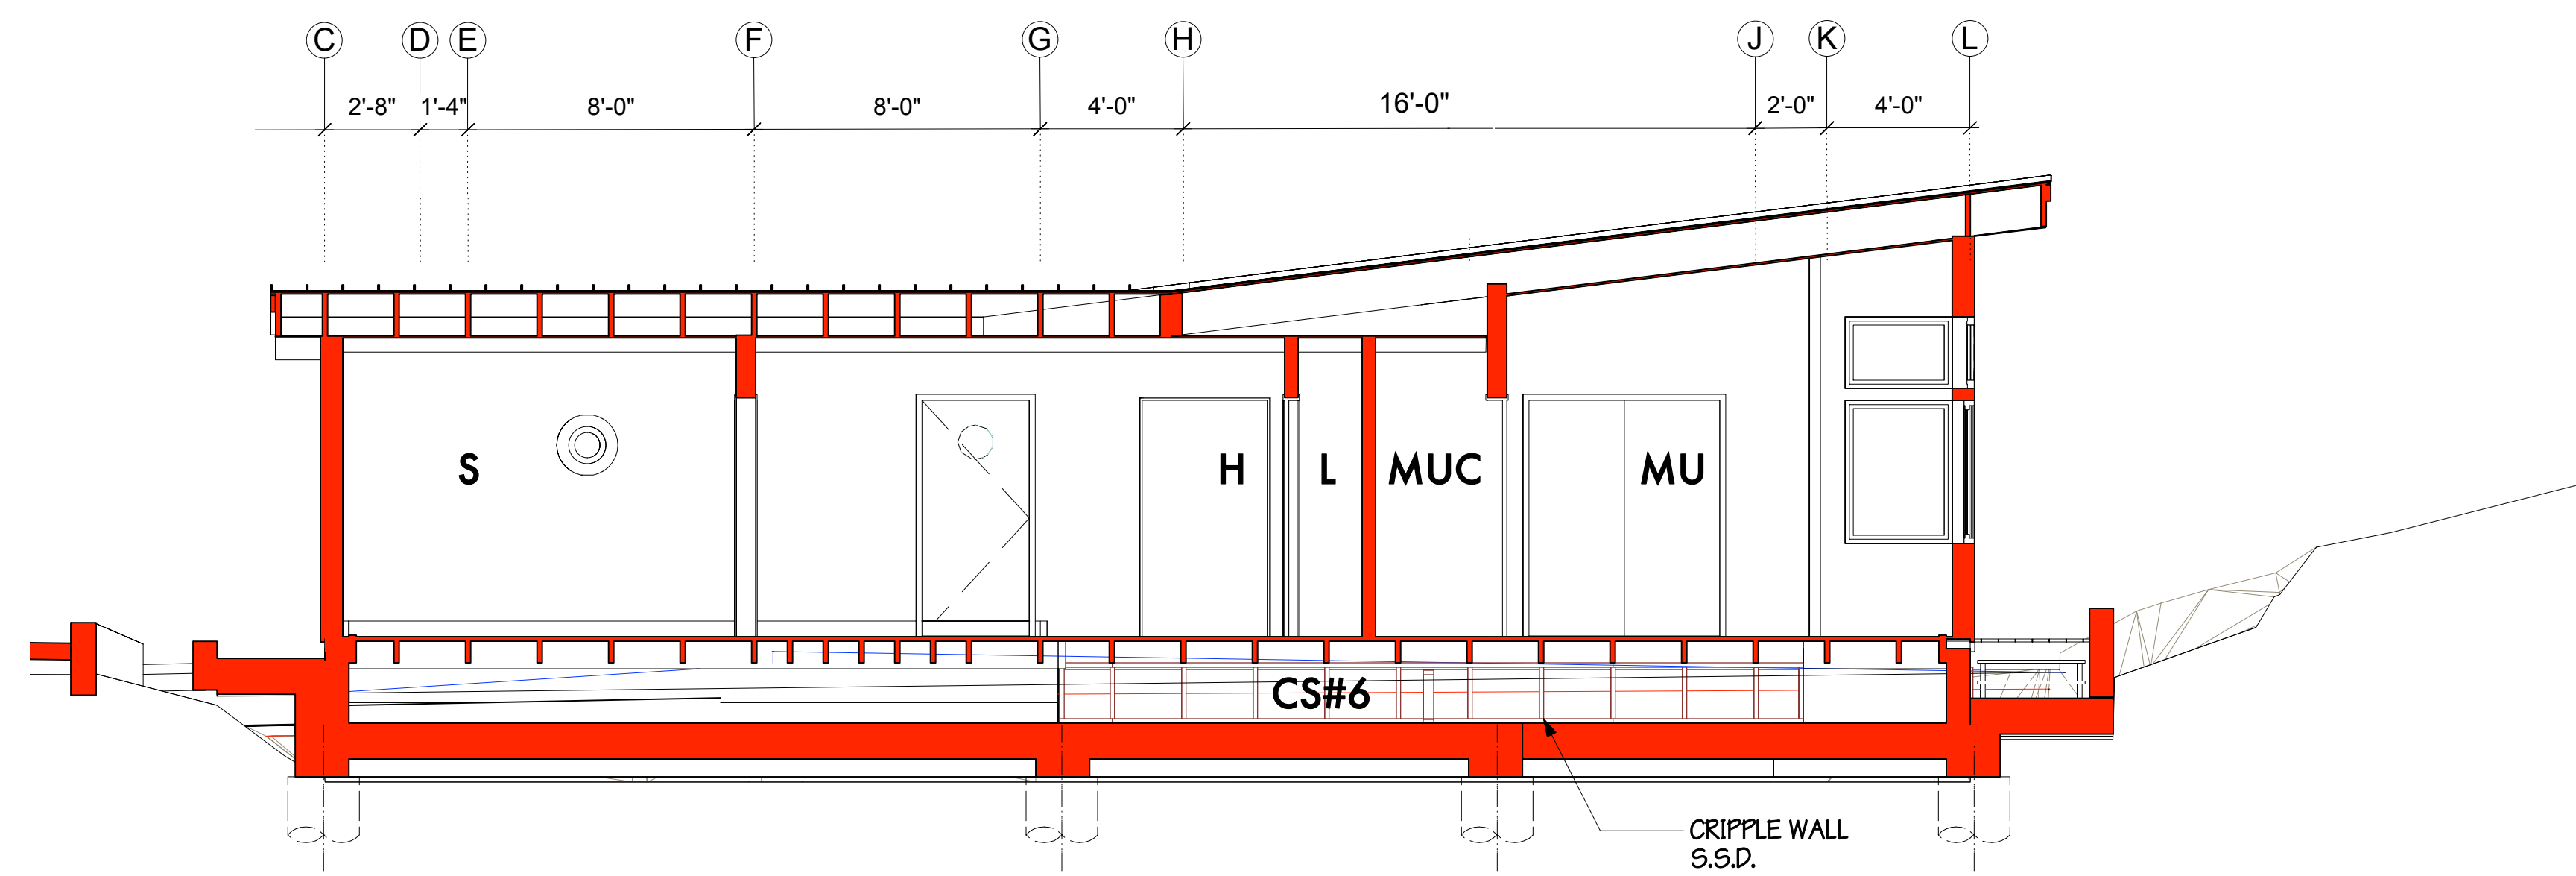

M SECTION LOOKING NORTH ON LINE IO
SCALE: 1/4" = 1'-0"

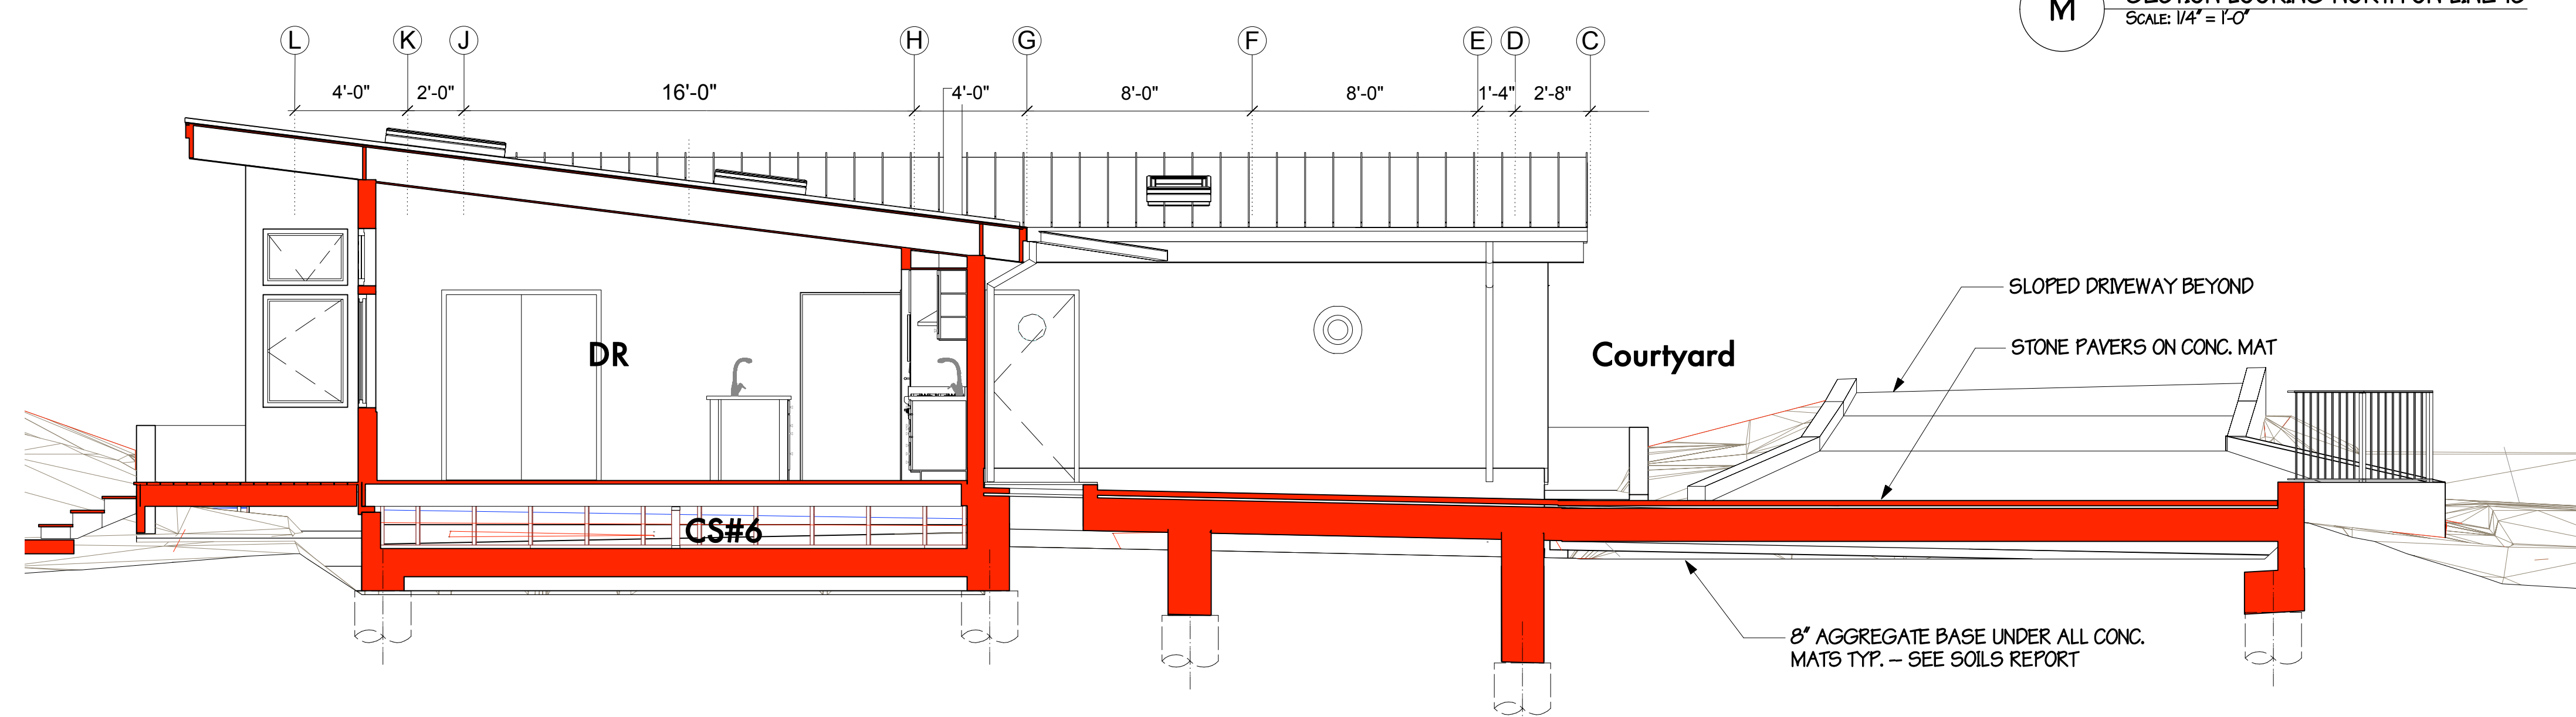

L SECTION LOOKING SOUTH AT LINE 4
SCALE: 1/4" = 1'-0"

REVISIONS		
No.	Description	Date

BRIAN ELLIS RAWLINSON ARCHITECT
2143 SMITHECK AVE., #207, BERKELEY, CA 94704
TEL: (510) 645-1500 EMAIL: brawlin@brianellis.com

OWNER:
Ruth and Gerald Vurek, Trustees of the G and R Vurek Living Trust, July 25, 2008
20 Vallecito Ln., Orinda, CA 94565
TEL: (925) 253-7995 APN #264200016
LOT 30, Block D, Orinda Park Terrace

CONSTRUCTION DOCUMENTS
NEW RESIDENCE AND IMPROVEMENTS TO EXISTING DRIVEWAY
24 VALLECITO LN., ORINDA, CA 94565

PROJECT NUMBER
2036

SCALE
1/4" = 1'-0"

DATE
MAY 30, 2014

SHEET NAME

BUILDING SECTIONS L, M & N

SHEET NUMBER

A-3.4