

**BAXTER CREEK  
APARTMENTS @  
11965 SAN PABLO**

EL CERRITO, CALIFORNIA

Revision \_\_\_\_\_ Date \_\_\_\_\_

**TIER 2  
APPLICATION  
02/22/17**

**JoeDeCredicoStudio**  
Architecture-Planning-Entitlements



800 Bancroft Way, Suite 203  
Berkeley, CA 94710  
t: 510.755.4710  
jdecstudio@gmail.com  
www.jdecstudio.com




This drawing is the property of the architect and may not be used without the permission of the architect.  
Copyright: 2016 Joe DeCredico Studio Architects & Planners

JDeS Project Number: **16019**  
Issue Date: \_\_\_\_\_

**7TH & 8TH FLOOR PLAN**

**A-104**

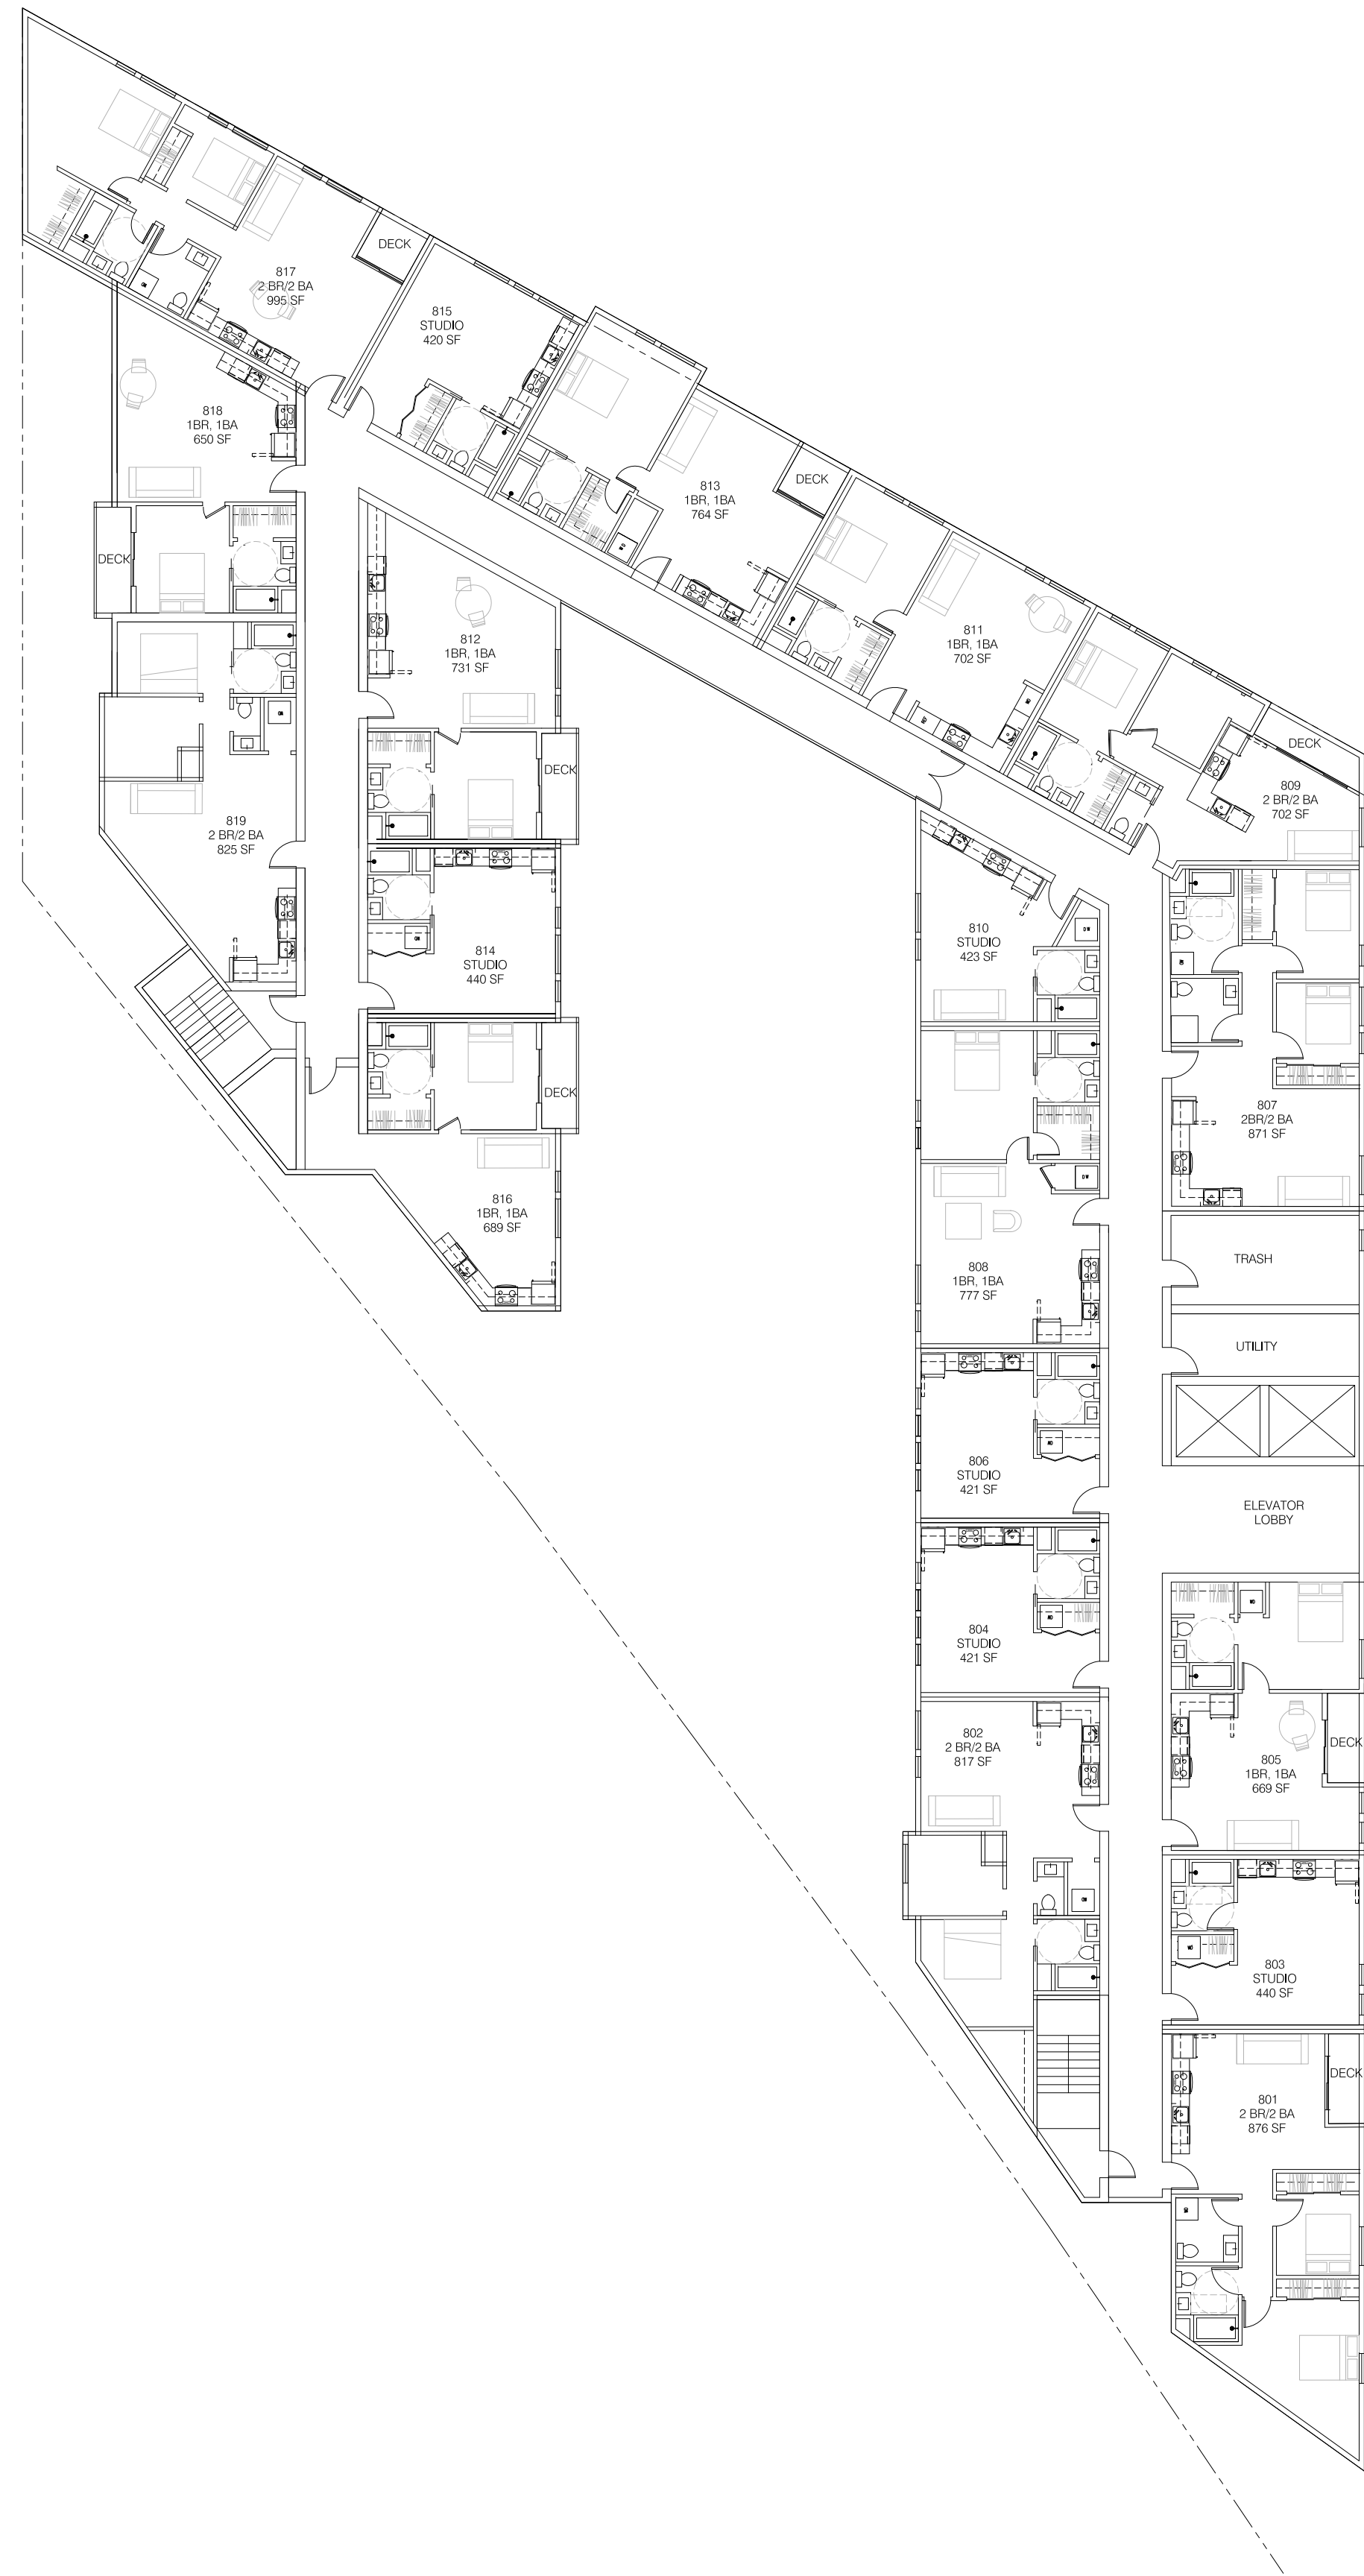

**2** 8TH FLOOR PLAN  
1/16" = 1'-0"



**1** 7TH FLOOR PLAN  
1/16" = 1'-0"