


BAXTER CREEK
APARTMENTS @
11965 SAN PABLO

EL CERRITO, CALIFORNIA

Revision	Date

TIER 2
APPLICATION
02/22/17

JoeDeCredicoStudio
Architecture-Planning-Entitlements



800 Bancroft Way, Suite 203
Berkeley, CA 94710
t: 510.755.4710
jdecredico@gmail.com
www.jdecredico.com




This drawing is the property of the architect and may not be used without the permission of the architect.
Copyright: 2016 Joe DeCredico Studio Architects & Planners

JDeS Project Number: **16019**
Issue Date: _____

GARAGE FLOOR PLAN

A-100

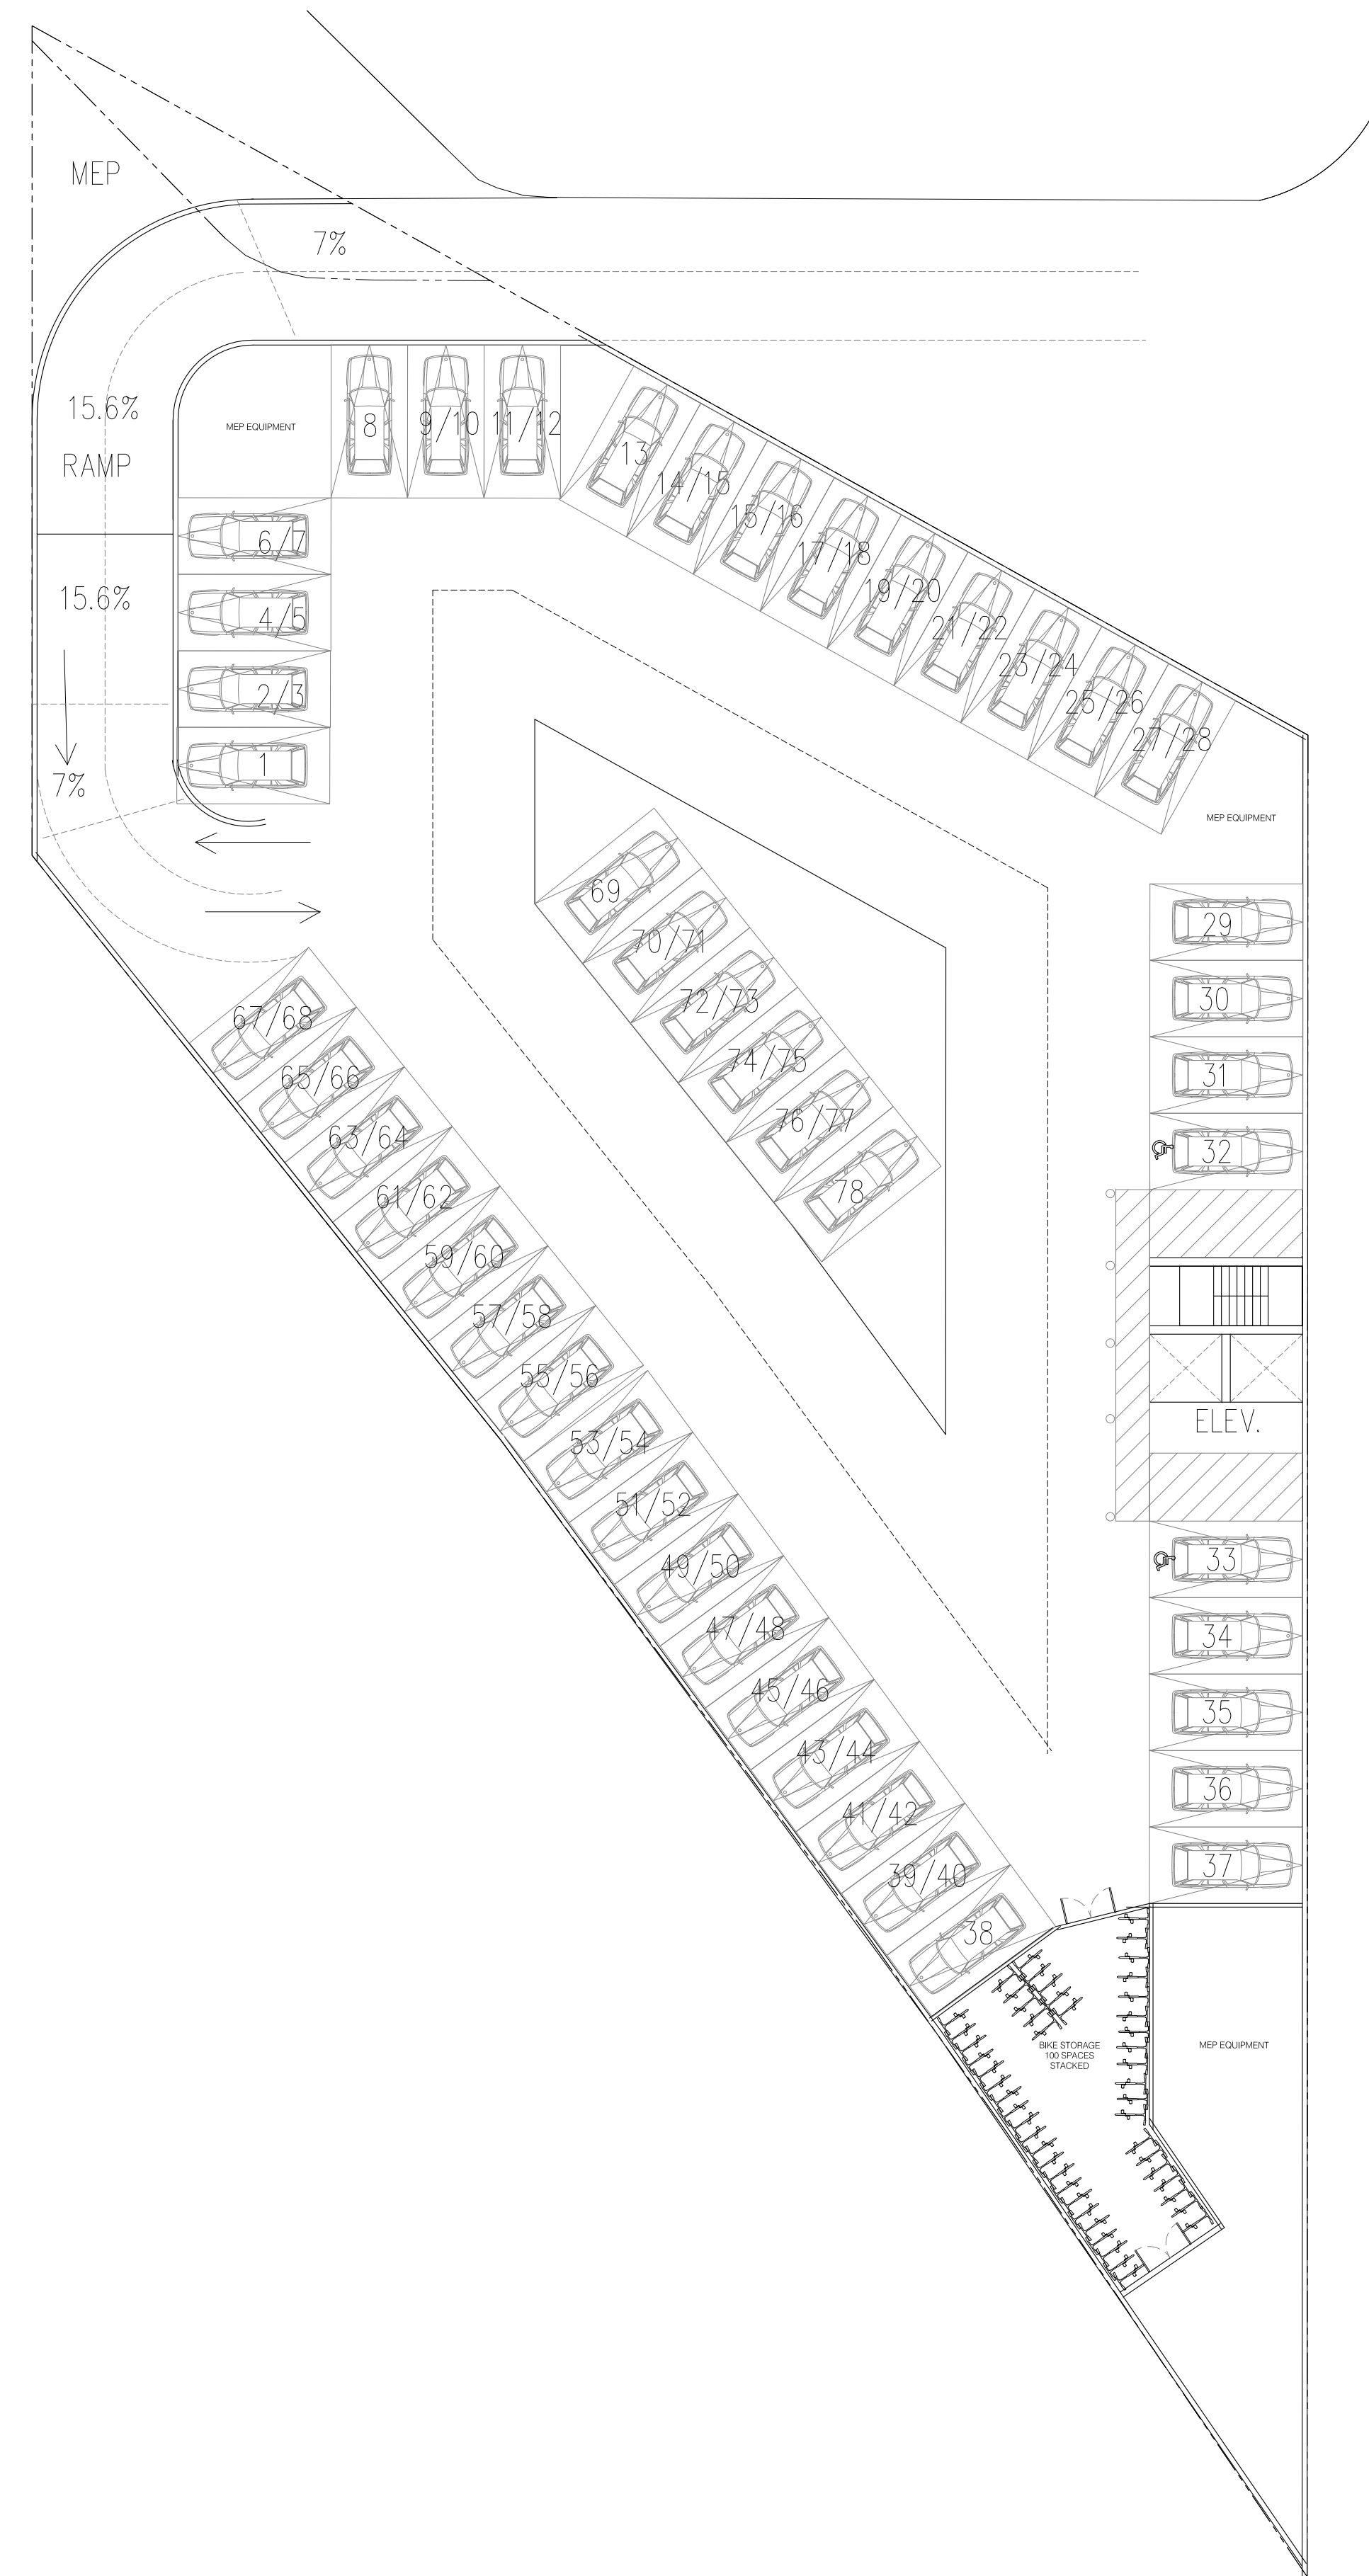

① GARAGE FLOOR PLAN
1/16" = 1'-0"