


TIEBACK BULKHEAD

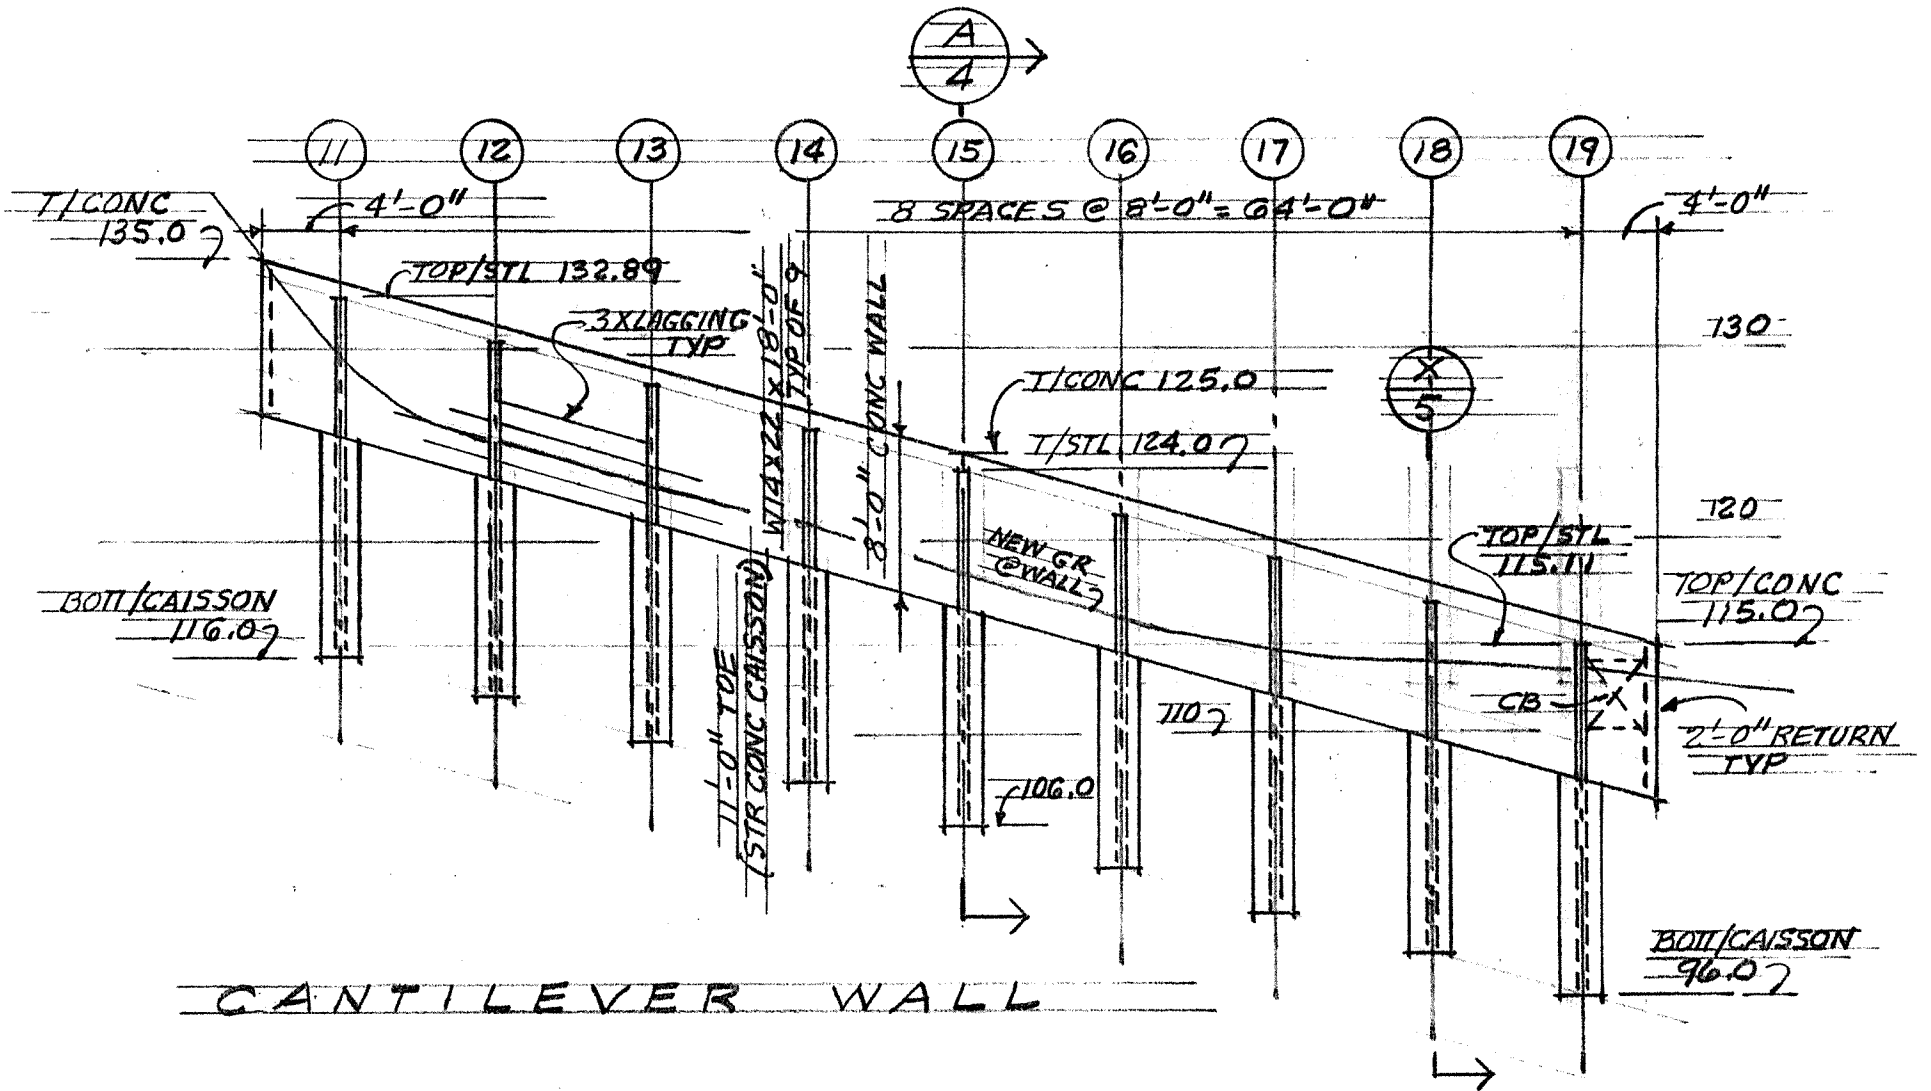

CANTILEVER WALL

ELEVATIONS

1" = 10'

OWNERSHIP OF DOCUMENTS

These drawings and calculations, and the ideas and designs incorporated therein, as instruments of professional service, are the property of LAWRENCE B. KARP and are not to be used, in whole or part, for any other project without the express written authority of LAWRENCE B. KARP.