





LAWRENCE B. KARP
 CONSULTING GEOTECHNICAL ENGINEER
 100 TRES MESAS
 ORINDA, CALIFORNIA 94563

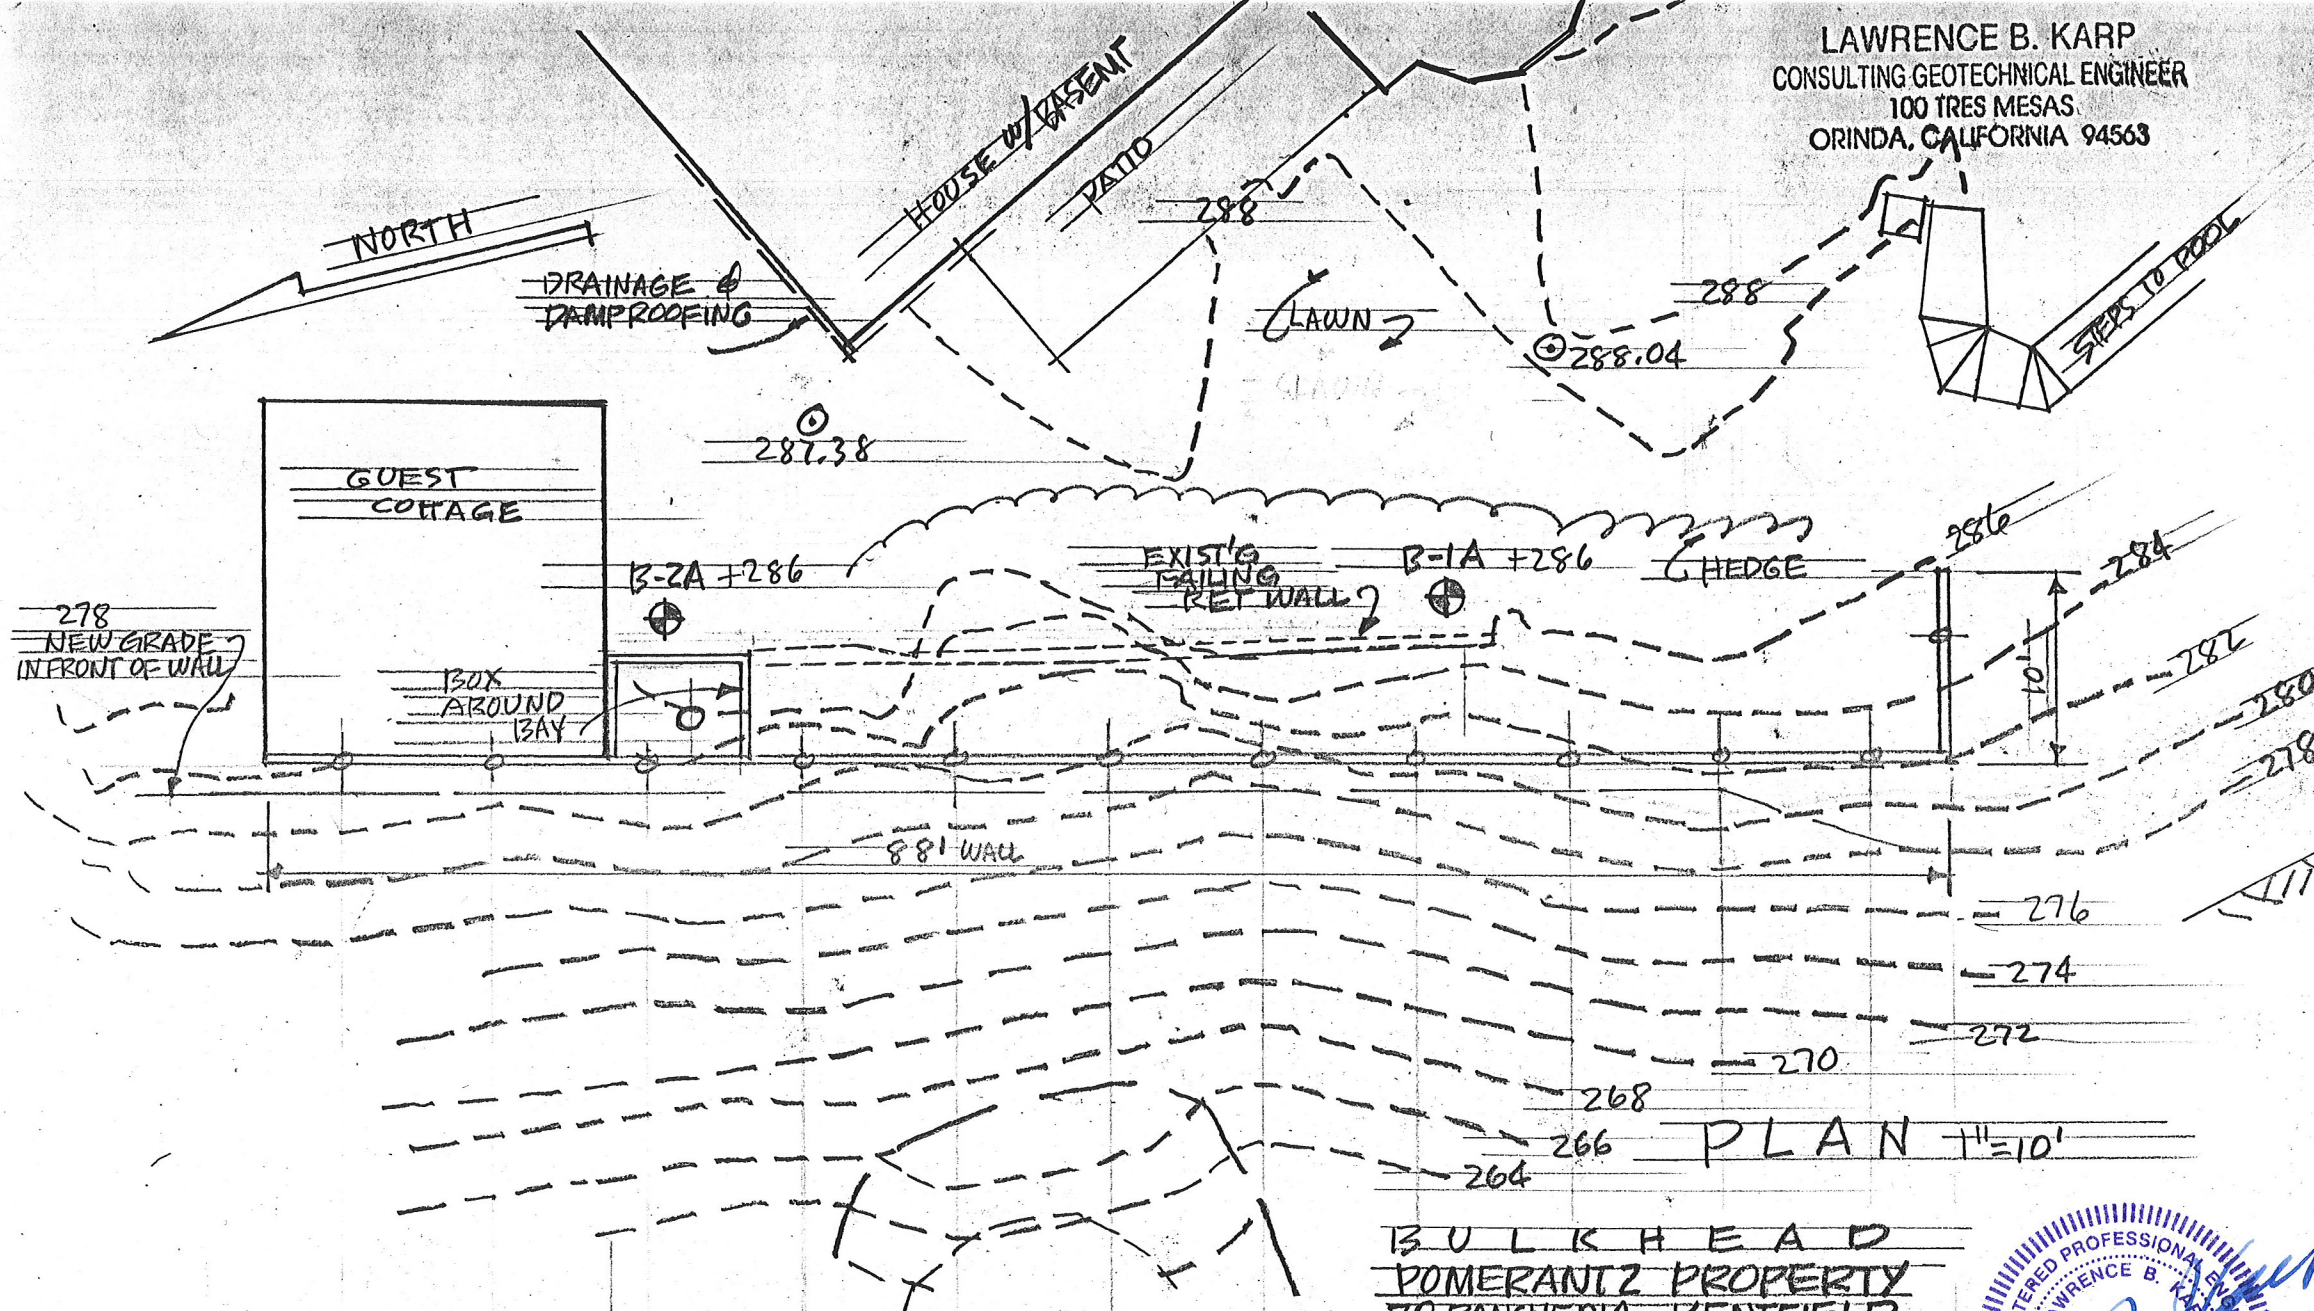

BULKHEAD
 POMERANTZ PROPERTY
 TO RANCHERIA, BENTFIELD
 LSK 8 OCT 06

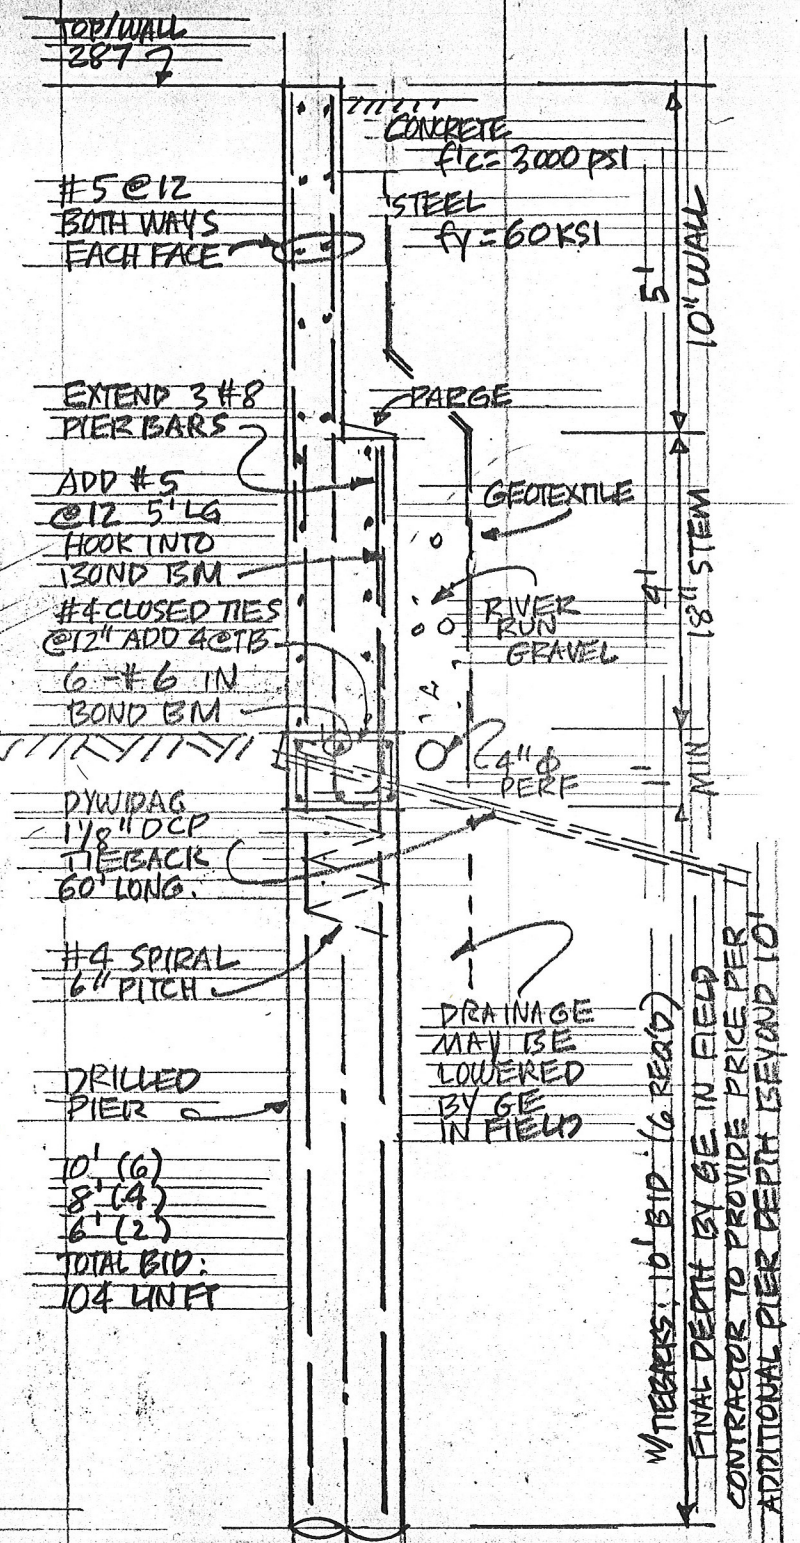

10' (6)
 8' (4)
 6' (2)
 TOTAL BID:
 104 LINE FT

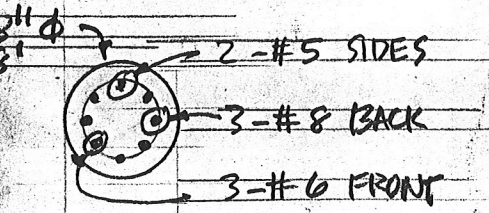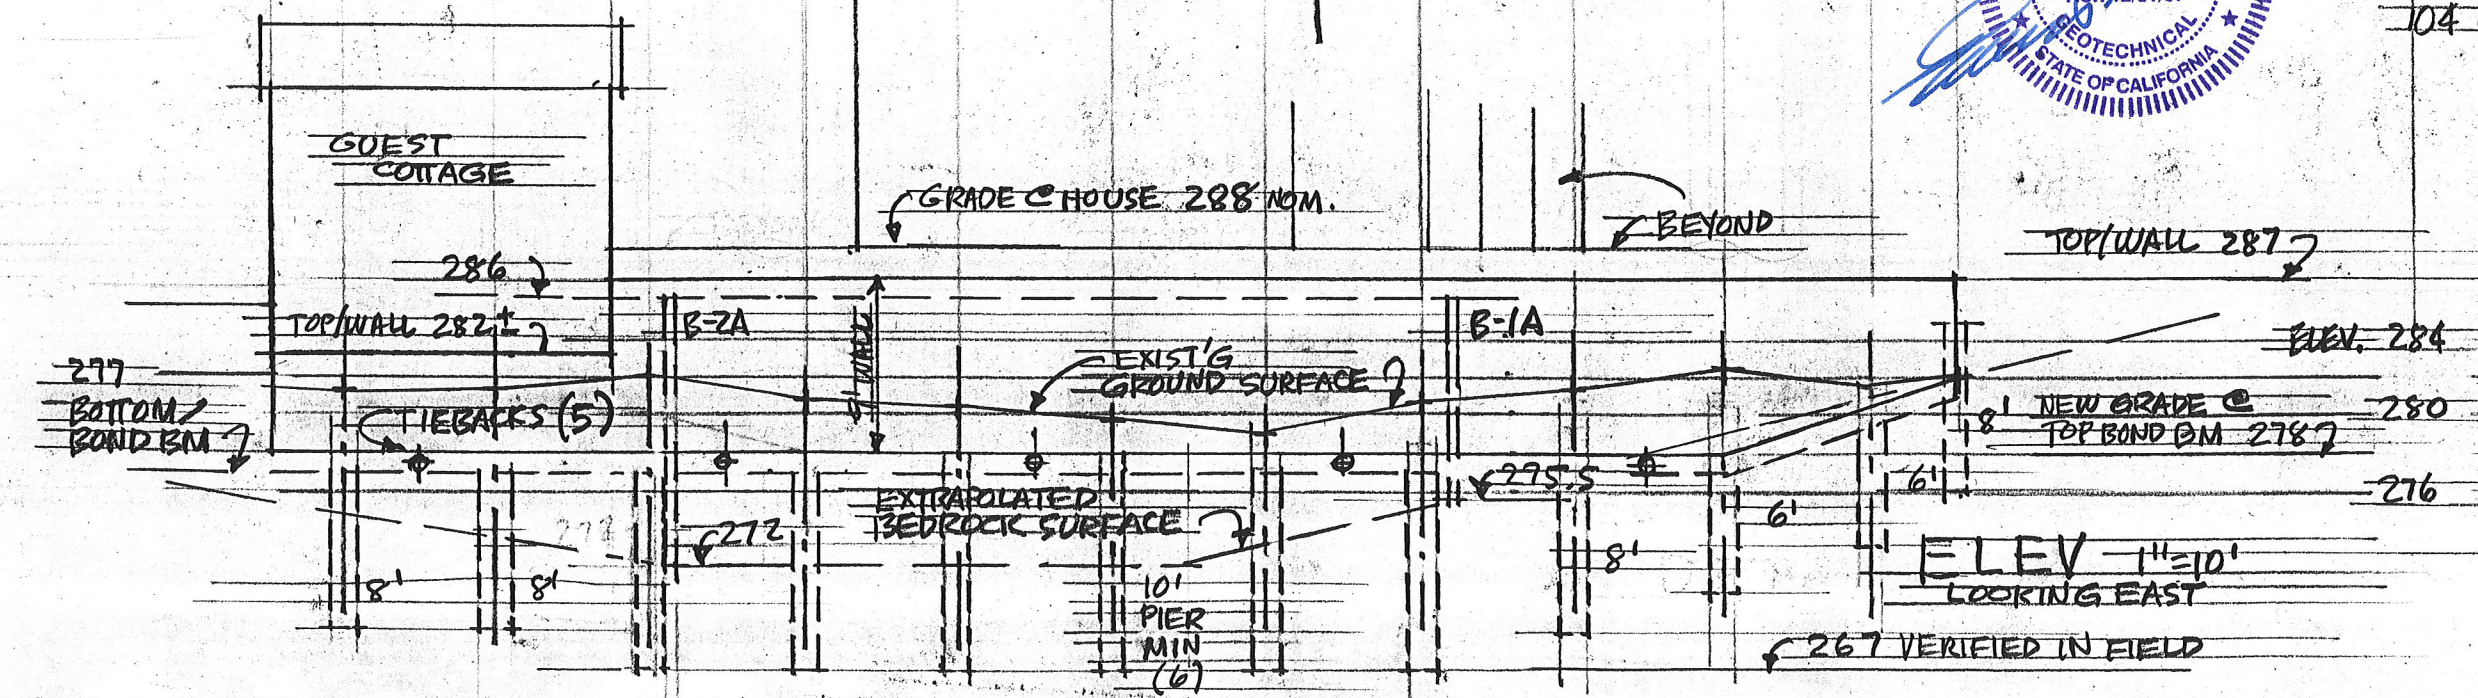

DETAIL
 3/8"=1'-0"