
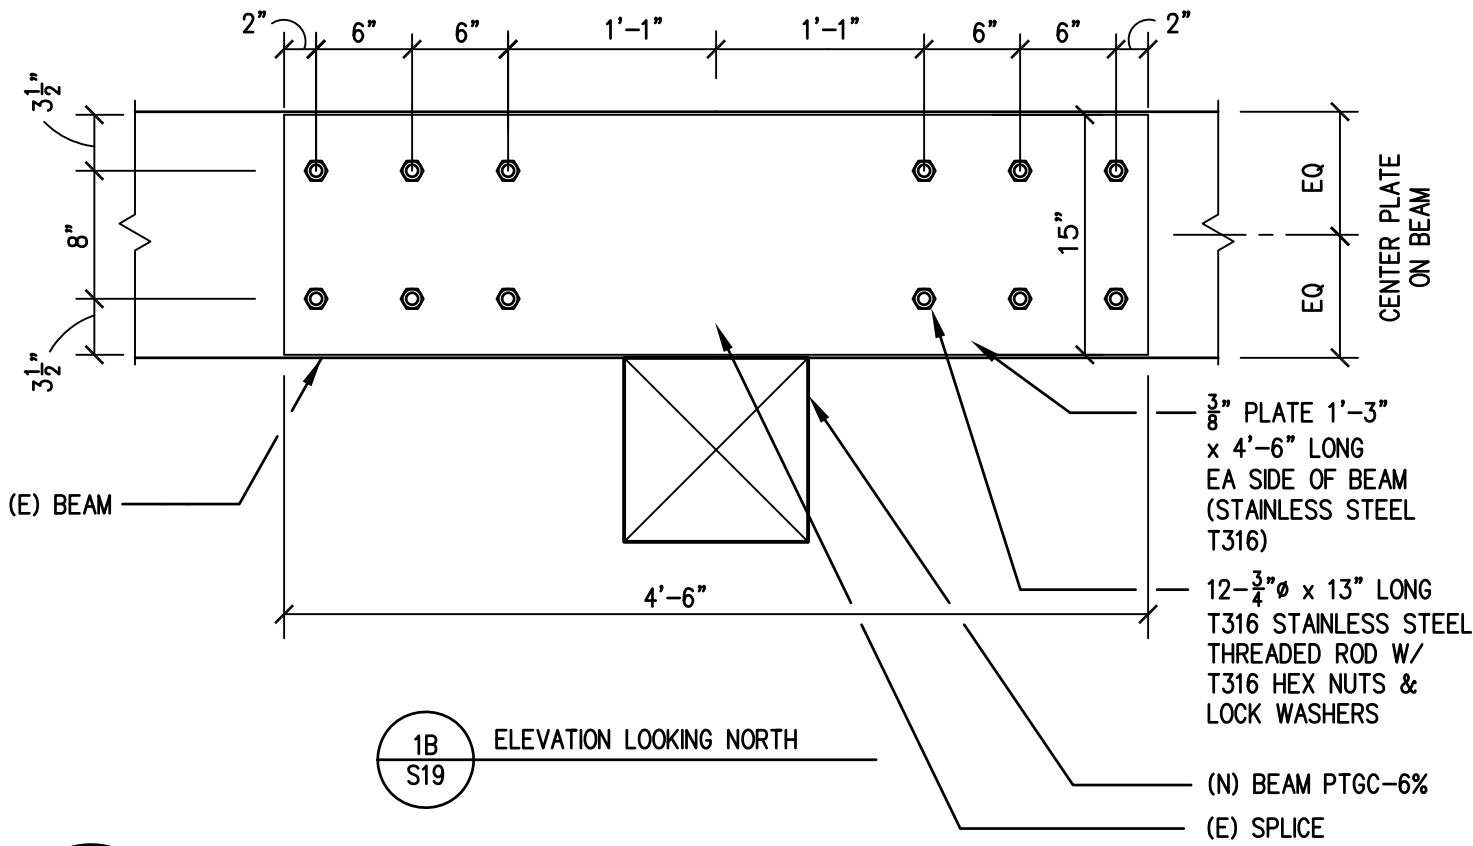


ANNULAR SPACE BETWEEN HOLES IN WOOD AND BOLT SHANKS SHALL BE FILLED WITH 3M MARINE GRADE SILICONE SEALANT (CLEAR) P/N 051135-08029

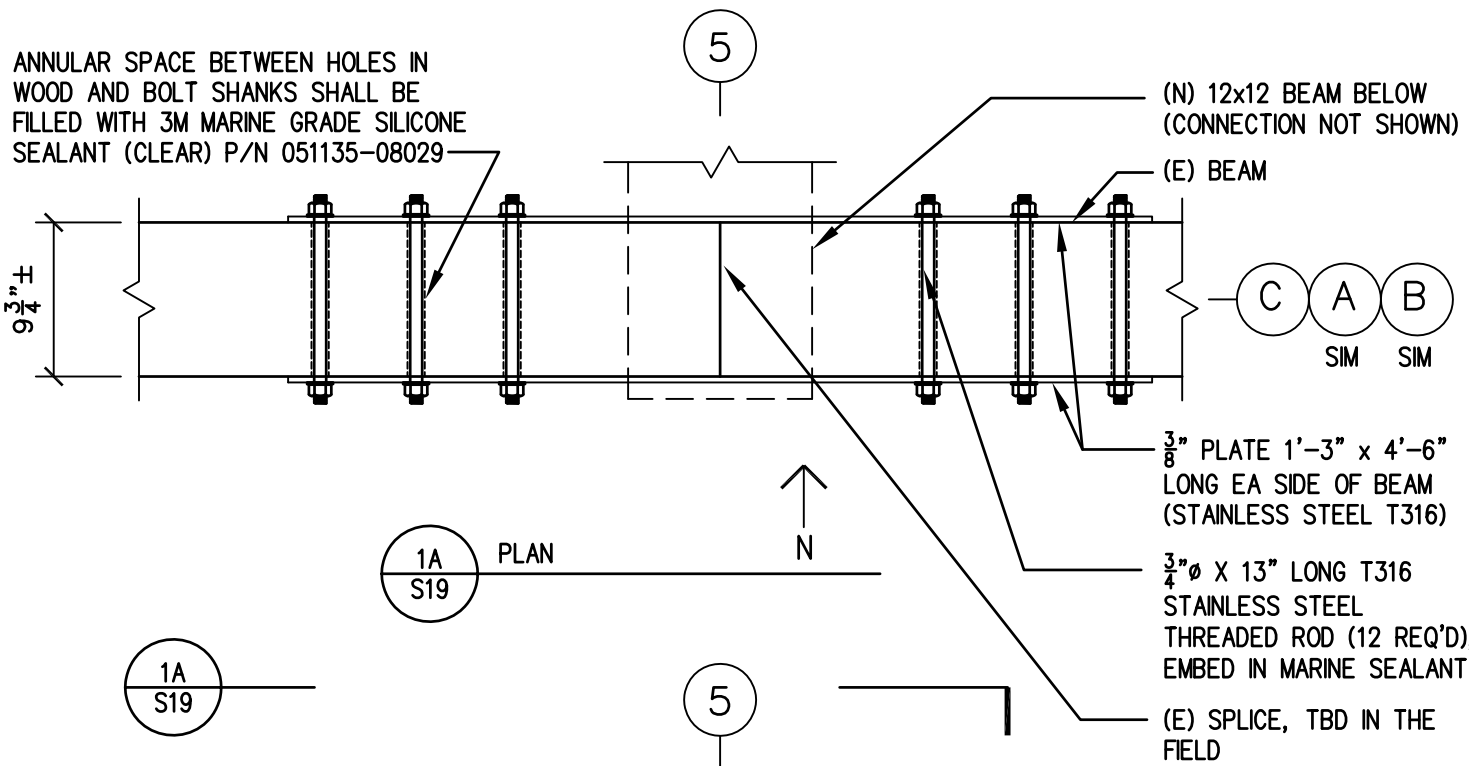

1
S19

CONTINUITY (SPLICE) PLATE AT (E) BEAM ABOVE

(N) BEAM AT 5C (5A, 5B SIM)

Copyright © 2010
J. B. Kardon and L. B. Karp
Revised 04/13/2010

1"=1'-0"